


CAR PARKING

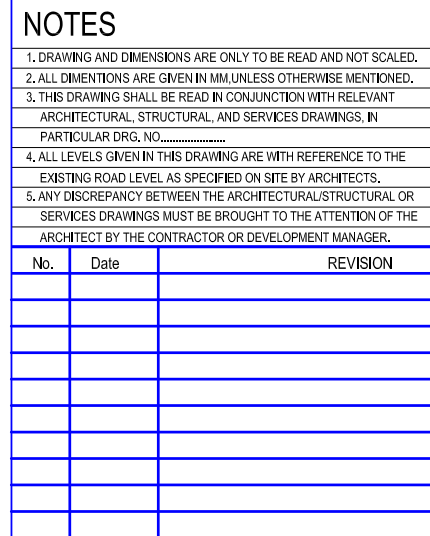

S.No.	TAG	SIZE OF OPENING	CILL	LINTEL	No.	TYPE OF OPENING/REMARKS
1	D1	750 X 2100,	—	2100	1	FLUSH DOOR
2	D2	900 X 2100,	—	2100	1	FLUSH DOOR
3	D3	1200 X 2100,	—	2100	5	FIRE RATED
4	D4	1500 X 2100	—	2100	2	FIRE RATED
5	D5	1800 X 2100	—	2100	3	FIRE RATED
6	D6	2400 X 2100	—	2100	2	FIRE RATED
6	GLZ-1	AS/PLAN X 1500	600	2100	2	GLAZING
9	OP1	1000X2200(ROUGH)	—	2200	4	LIFT OPENING

GOOD FOR CONSTRUCTION

PROJECT
CINEMA CUM COMMERCIAL COMPLEX
AT - GURDEV NAGAR
LUDHIANA,PUNJAB

CLIENT
DYNAMIC CONTINENTAL (P) LTD.
K-28, GREEN PARK
NEW DELHI- 110016

DEVELOPMENT MANAGER

SPC ENGINEERS Pvt Ltd.
DESIGN & CONSULTANT

79, SAMRAT ENCLAVE
NEW DELHI - 110037
e-mail: spca@vsnl.com

STRUCTURAL CONSULTANT

SAHNI & ASSOCIATES
13 A , BHAWANI KUNJ, BEHIND D II,
VASANT KUNJ, NEW DELHI - 110070.
EMAIL : sahni_g@rediffmail.com

ELECTRICAL CONSULTANT
WBG CONSULTING ENGINEER
13 A, BHAWANI KUNJ, BEHIND D II,
VASANT KUNJ, NEW DELHI - 110070.
EMAIL : wbkeshav@vsnl.net,wbkeshav@yahoo.co.in

PLUMBING & FIRE FIGHTING CONSULTANT

ENVIRONS

BUILDING SERVICE CONSULTANTS

F-4A, SAKET, NEW DELHI - 110017.

PH. NO. 26513666, FAX: 26961584.


EMAIL : environs@vsnl.com


HVAC CONSULTANTS
ENVIROCON ENGINEERING SERVICES
 23-C EVERSHINE APARTMENTS , D - BLOCK
 VIKAS PURI, NEW DELHI-110018
 e-mail - envirocon@stfy.com, envirocon23@yahoo.co.in

ARCHITECT


TEVATIA, CHAUHAN & SHARMA
ARCHITECTS (P) LTD.

13 A, BHAWANI KUNJ BEHIND D2, VASANT KUNJ
NEW DELHI 110070, PHONE-011-26121308,2613244
EMAIL : jib@tcsarch.com,tcsarch@yahoo.com

Date :		
Scale :	1:150	
Stage:	GFC	
Copy Right	TCS	
Sheet Title	LOWER BASEMENT BRICK WORK PLAN	
Sheet No.	A/LB/PL/ 00	

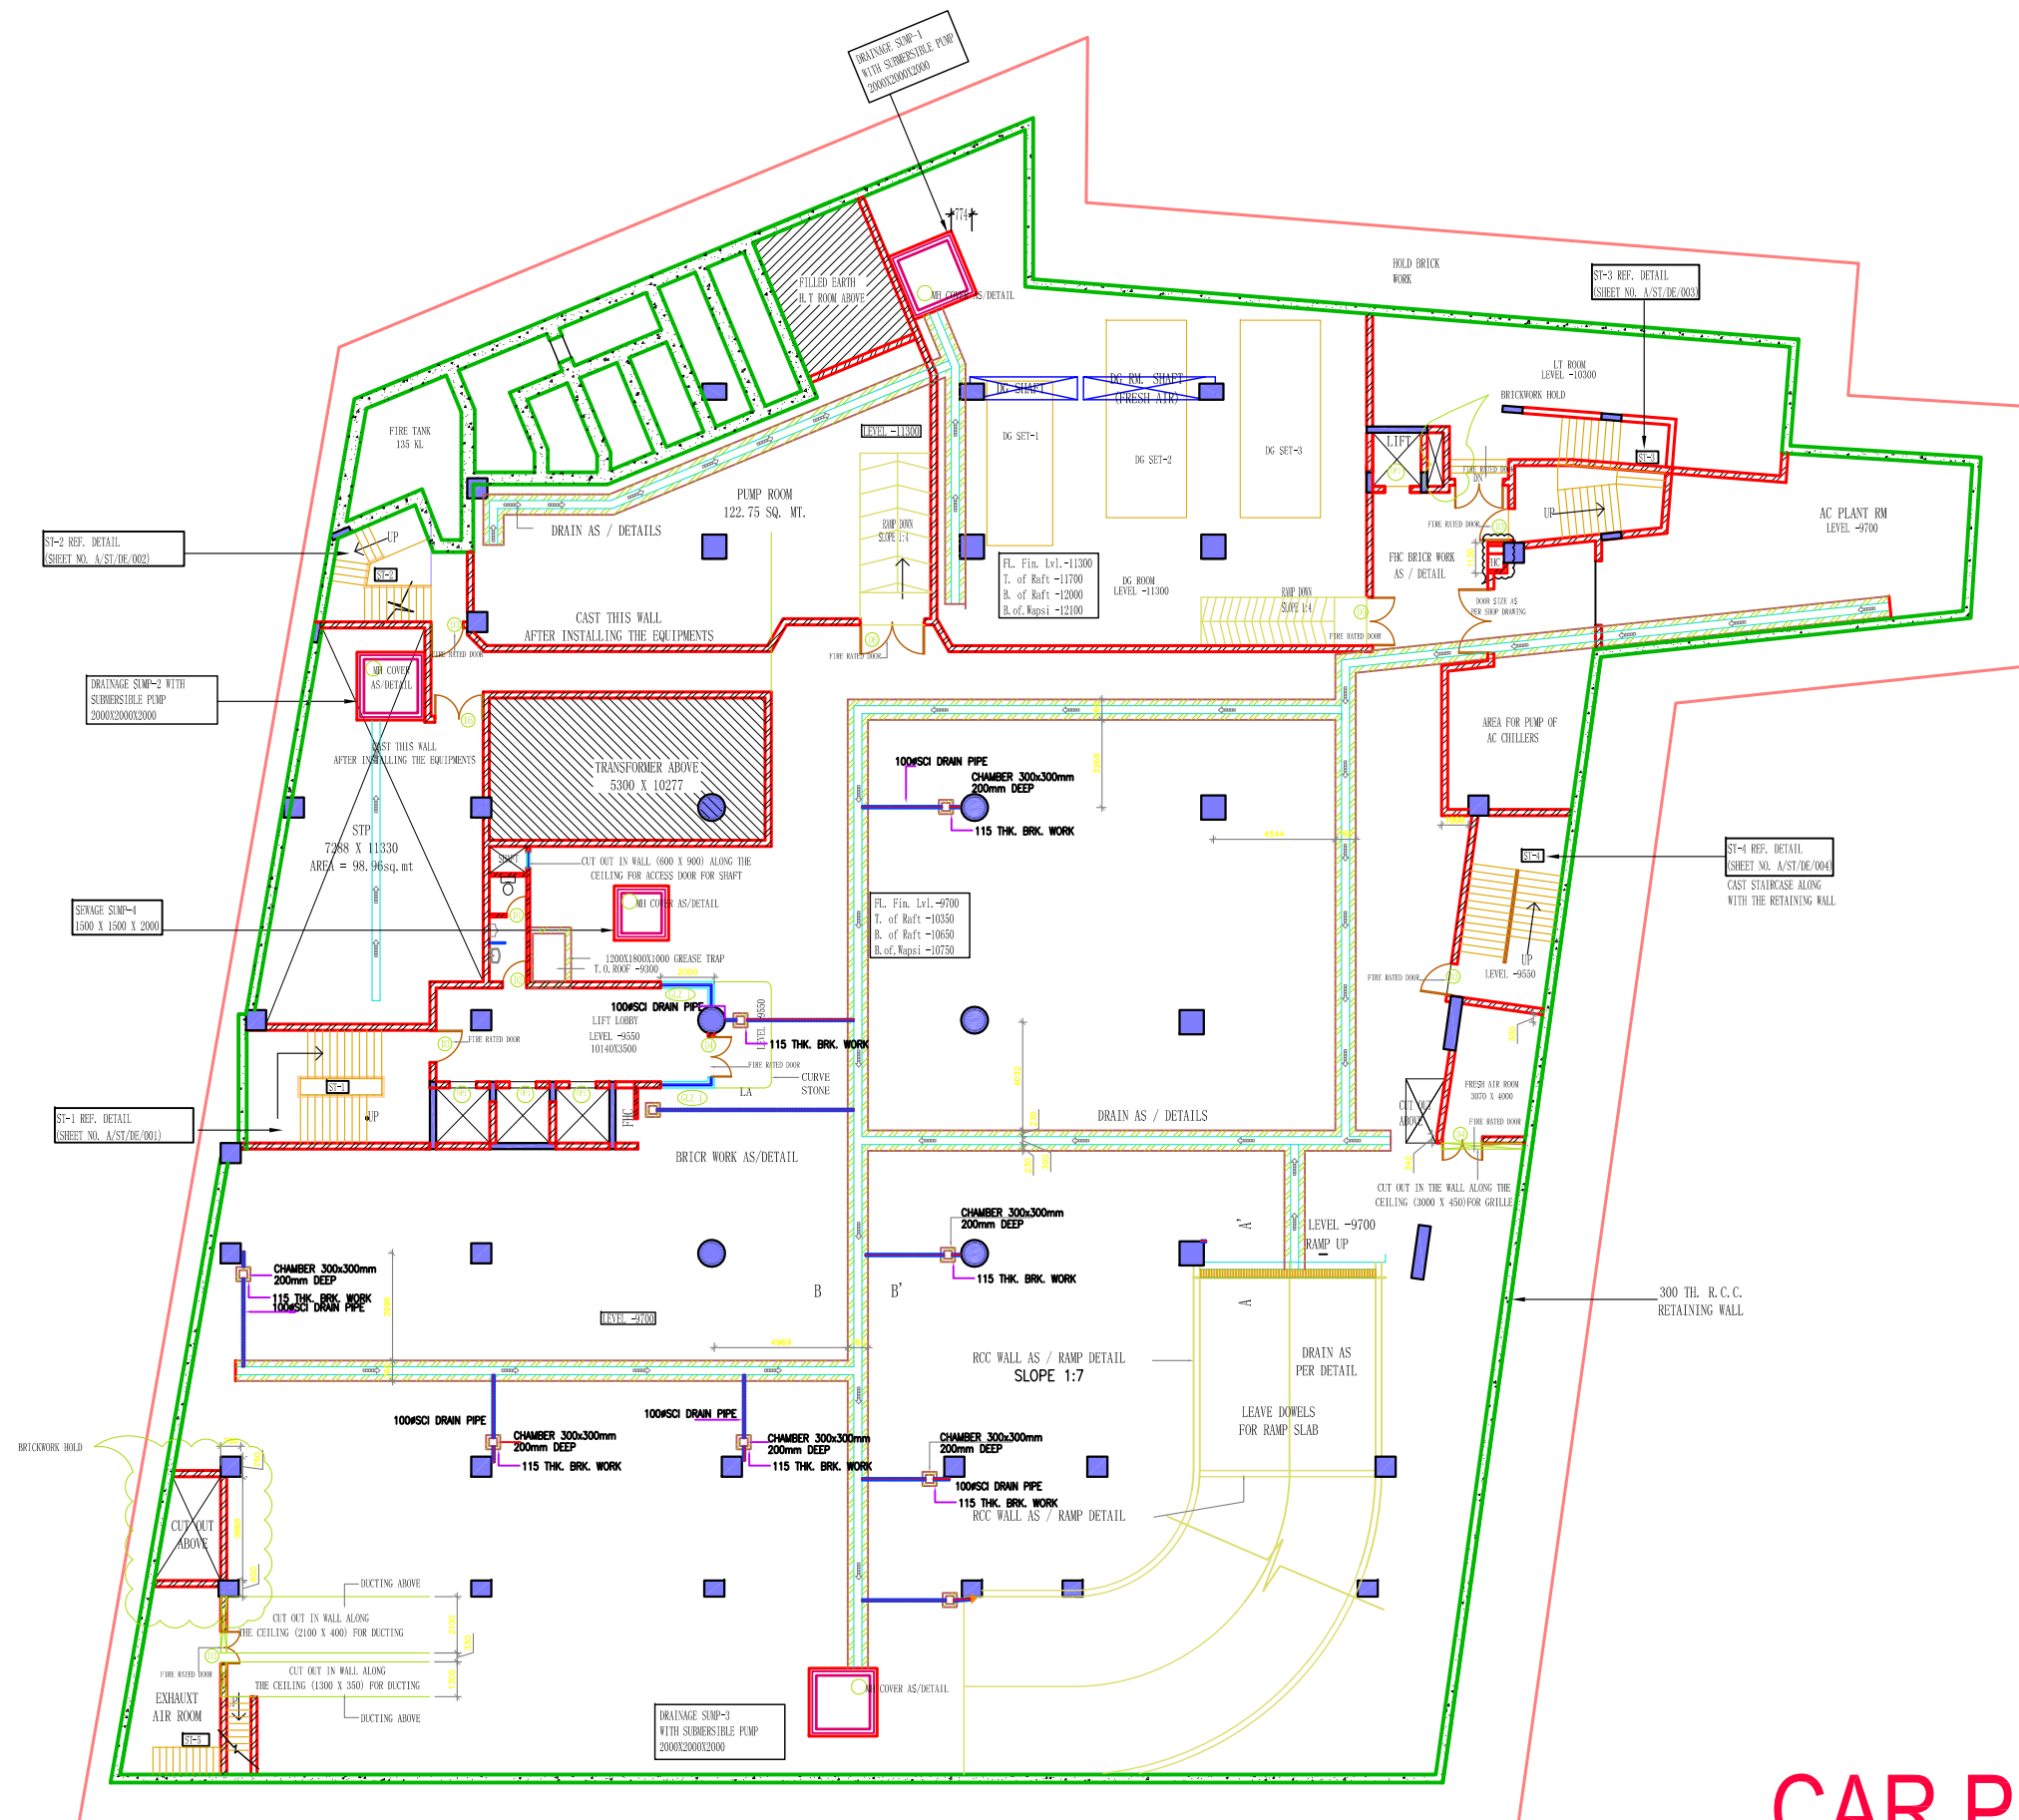

Upper Basement Plan

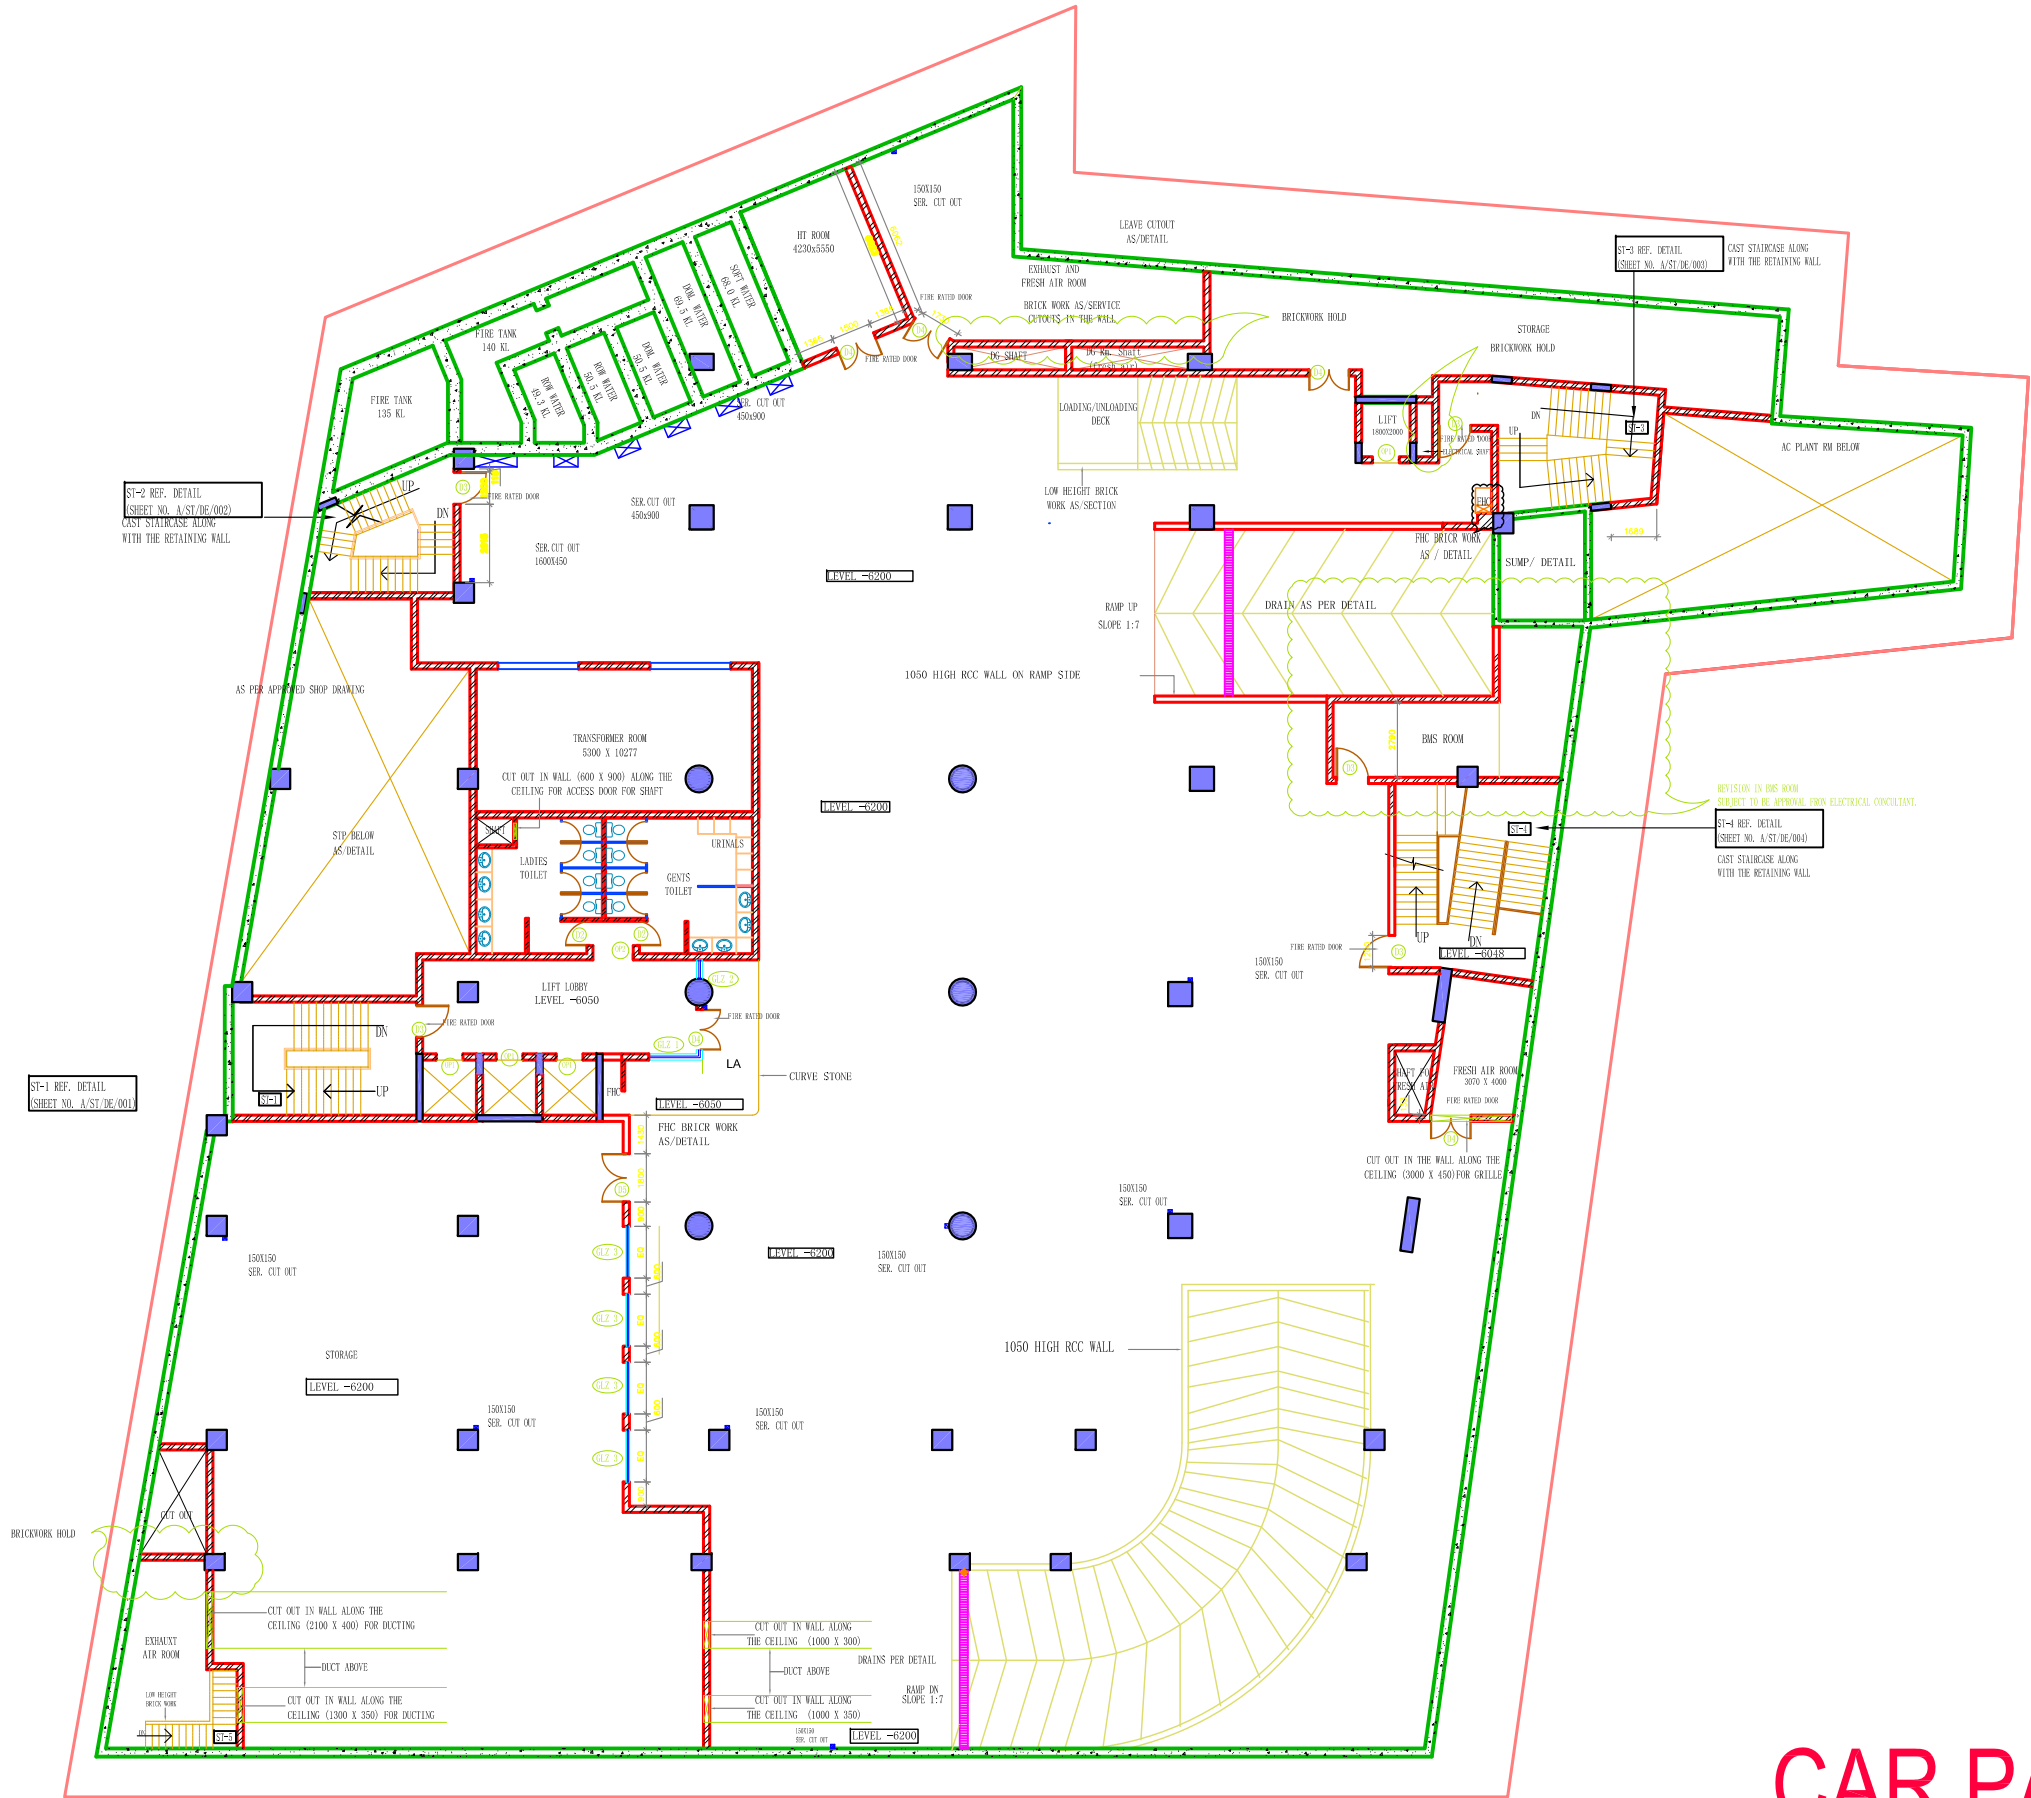

CAR PARKING



NOTES

- 1. DRAWING AND DIMENSIONS ARE ONLY TO BE READ AND NOT SCALED.
- 2. ALL DIMENTIONS ARE GIVEN IN MM,UNLESS OTHERWISE MENTIONED.
- 3. THIS DRAWING SHALL BE READ IN CONJUNCTION WITH RELEVANT ARCHITECTURAL, STRUCTURAL, AND SERVICES DRAWINGS, IN PARTICULAR DRG. NO.....
- 4. ALL LEVELS GIVEN IN THIS DRAWING ARE WITH REFERENCE TO THE EXISTING ROAD LEVEL AS SPECIFIED ON SITE BY ARCHITECTS.
- 5. ANY DISCREPANCY BETWEEN THE ARCHITECTURAL/STRUCTURAL OR SERVICES DRAWINGS MUST BE BROUGHT TO THE ATTENTION OF THE ARCHITECT BY THE CONTRACTOR OR DEVELOPMENT MANAGER.

No.	Date	REVISION

DOOR WINDOW SCHEDULE						
S.No.	TAG	SIZE OF OPENING	CILL	LINTEL	No.	TYPE OF OPENING/REMARKS
1	D2	900 X 2100.	-	2100	2	FLUSH DOOR
2	D3	1200 X 2100.	-	2100	5	FIRE RATED
3	D4	1500 X 2100	-	2100	5	FIRE RATED
4	D5	1800 X 2100	-	2100	1	AS/CHOICE
5	D6	2400 X 2100	-	2100	0	FIRE RATED
6	OP1	1000X2200(ROUGH)	-	2200	4	LIFT OPENING
7	OP2	1500X2100	-	2100	1	TOILET
8	GLZ-1	AS/PLAN X 1500	600	2100	1	FIXED GLASS
9	GLZ-2	715 X 1500	600	2100	1	FIXED GLASS
10	GLZ-3	1925X1500	1200	2700	4	FIXED GLASS

GOOD FOR CONSTRUCTION

PROJECT
CINEMA CUM COMMERCIAL COMPLEX
AT - GURDEV NAGAR
LUDHIANA,PUNJAB

CLIENT
DYNAMIC CONTINENTAL (P) LTD.
K-28, GREEN PARK
NEW DELHI- 110016

DEVELOPMENT MANAGER
SPC ENGINEERS Pvt Ltd.
DESIGN & CONSULTANT
79,SAMRAT ENCLAVE
NEW DELHI - 110037
e-mail: spca@vsnl.com

STRUCTURAL CONSULTANT
SAHNI & ASSOCIATES
13 A , BHAWANI KUNJ, BEHIND D II,
VASANT KUNJ, NEW DELHI - 110070.
EMAIL : sahni_at@rediffmail.com

ELECTRICAL CONSULTANT
WBG CONSULTING ENGINEER
13 A , BHAWANI KUNJ, BEHIND D II,
VASANT KUNJ, NEW DELHI - 110070.
EMAIL : wbgkeshav@vsnl.net,wbgkeshav@yahoo.co.in


PLUMBING & FIRE FIGHTING CONSULTANT
ENVIRONS
BUILDING SERVICE CONSULTANTS
F-4A, SAKET, NEW DELHI - 110017.
PH. NO. 26513666., FAX: 26961584.
EMAIL : environs@vsnl.com

HVAC CONSULTANTS
ENVIROCON ENGINEERING SERVICES
23-C EVERSHINE APPARTMENTS, D - BLOCK
VIKAS PURI, NEW DELHI-110018
e-mail - envirocon@sify.com,envirocon23@yahoo.co.in

ARCHITECT
TEVATIA, CHAUHAN & SHARMA
ARCHITECTS (P) LTD.
13 A , BHAWANI KUNJ, BEHIND D2, VASANT KUNJ
NEW DELHI 110070, PHONE-011-26121308,2613244
EMAIL : jk@tcsarch.com,tcsarch@yahoo.com

Date :		
Scale :	1:150	
Stage:	GFC	
Copy Right	TCS	
Sheet Title	UPPER BASEMENT BRICK WORK PLAN	
Sheet No.	A/UB/PL/ 004	

Lower Ground Floor Plan

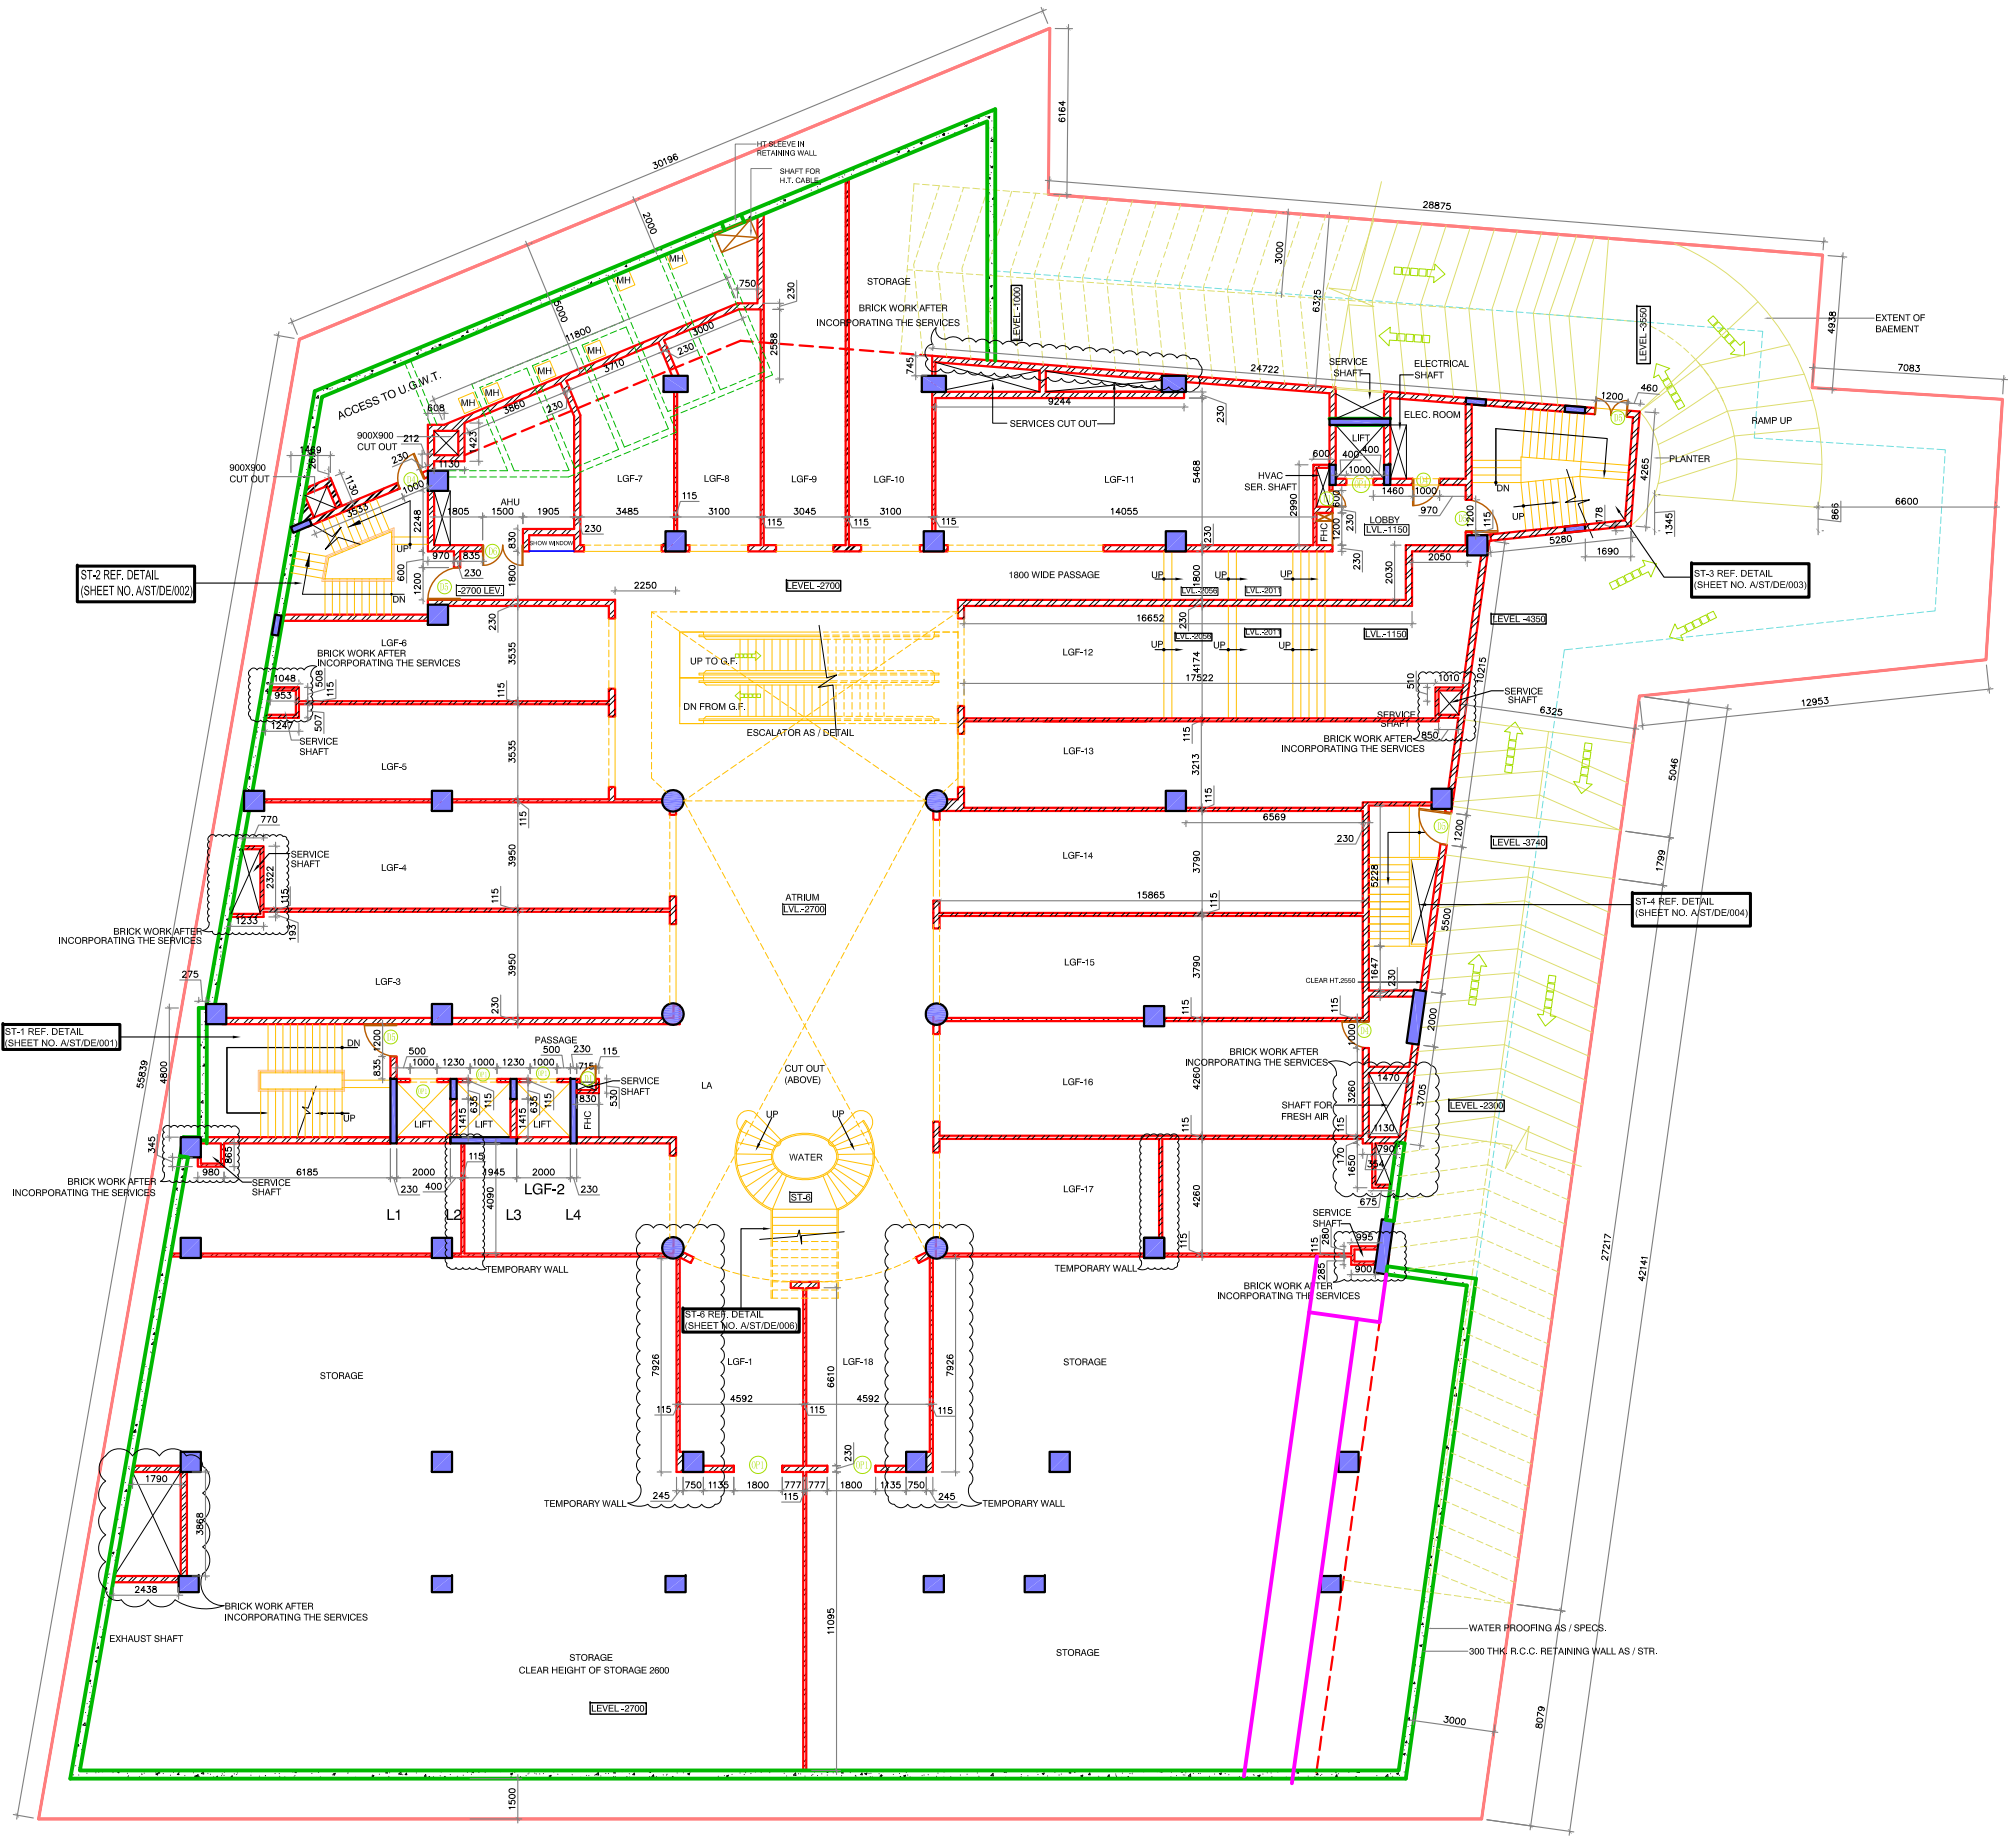

NOTES

1. DRAWING AND DIMENSIONS ARE ONLY TO BE READ AND NOT SCALED.
2. ALL DIMENSIONS ARE GIVEN IN MM. UNLESS OTHERWISE MENTIONED.
3. THIS DRAWING SHALL BE READ IN CONJUNCTION WITH RELEVANT ARCHITECTURAL, STRUCTURAL, AND SERVICES DRAWINGS. IN PARTICULAR DRG. NO.
4. ALL LEVELS GIVEN IN THIS DRAWING ARE WITH REFERENCE TO THE EXISTING ROAD LEVEL AS SPECIFIED ON SITE BY ARCHITECTS.
5. ANY DISCREPANCY BETWEEN THE ARCHITECTURAL/STRUCTURAL OR SERVICES DRAWINGS MUST BE BROUGHT TO THE ATTENTION OF THE ARCHITECT BY THE CONTRACTOR OR DEVELOPMENT MANAGER.

No.	Date	REVISION

NOTE:

1. THIS DRAWING SHOULD NOT BE REFER FOR THE BRICK WORK OF THE SHOP FRONTAGE.
2. SERVICES SHAFT'S BRICK WORK SHOULD BE DONE AFTER INCOORPORATING SERVICES

DOOR WINDOW SCHEDULE

S.No.	TAG	SIZE OF OPENING	CILL	UNTEL	No.	TYPE OF OPENING/REMARKS
1.	D1	600 X 2100	-	2100	2	---
2.	D2	750 X 2100	-	2100	-	---
3.	D3	900 X 2100	-	2100	-	---
4.	D4	1000 X 2100	-	2100	3	---
5.	D5	1200 X 2100	-	2100	5	FIRE RATED (1 DOOR DOUBLE LEAF)
6.	D6	1500 X 2100	-	2100	1	---
7.	D7	1800 X 2100	-	2100	-	---
8.	D8	2000 X 2100	-	2100	-	---
9.	OP1	1000 X 2200	-	2100	4	---
10.	OP2	1800 X 2100	-	2100	2	---

GOOD FOR CONSTRUCTION

PROJECT
CINEMA CUM COMMERCIAL COMPLEX
AT - GURDEV NAGAR
LUDHIANA, PUNJAB

CLIENT
DYNAMIC CONTINENTAL (P) LTD.
K-28, GREEN PARK
NEW DELHI- 110016

DEVELOPMENT MANAGER
SPC ENGINEERS Pvt Ltd.
DESIGN & CONSULTANT
79, SAMPRAT ENCLAVE
NEW DELHI - 110037
e-mail: spc@spcindia.com

STRUCTURAL CONSULTANT
SAHNI & ASSOCIATES
13 A, BHAWANI KUNJ, BEHIND D II,
VASANT KUNJ, NEW DELHI - 110070.
EMAIL : sahn_l_a@rediffmail.com

ELECTRICAL CONSULTANT
WBG CONSULTING ENGINEER
13 A, BHAWANI KUNJ, BEHIND D II,
VASANT KUNJ, NEW DELHI - 110070.
EMAIL : wbgkeshav@vsnl.net, wbgkeshav@yahoo.co.in


PLUMBING & FIRE FIGHTING CONSULTANT
ENVIRONS
BUILDING SERVICE CONSULTANTS
F-4A, SAKET, NEW DELHI - 110017.
PH. NO. 26513666, FAX: 26961584.
EMAIL : environs@vsnl.com

HVAC CONSULTANTS
ENVIROCON ENGINEERING SERVICES
23-C EVERSHERE APARTMENTS, D - BLOCK
VIKAS PURI, NEW DELHI-110018
e-mail - envirocon@sify.com, envirocon23@yahoo.co.in

ARCHITECT
TEVATIA, CHAUHAN & SHARMA
ARCHITECTS (P) LTD.
13 A, BHAWANI KUNJ, BEHIND D2, VASANT KUNJ
NEW DELHI 110070, PHONE-011-26121308, 2613244
EMAIL : jk@tcsarch.com, tcsarch@yahoo.com

Date :		
Scale :	1:100	
Stage:	GFC	
Copy Right	TCS	
Sheet Title	LOWER GROUND FLOOR FOR BRICK WORK ONLY	
Sheet No.	A/LGF/PL/ 005	

Upper Ground Floor Plan

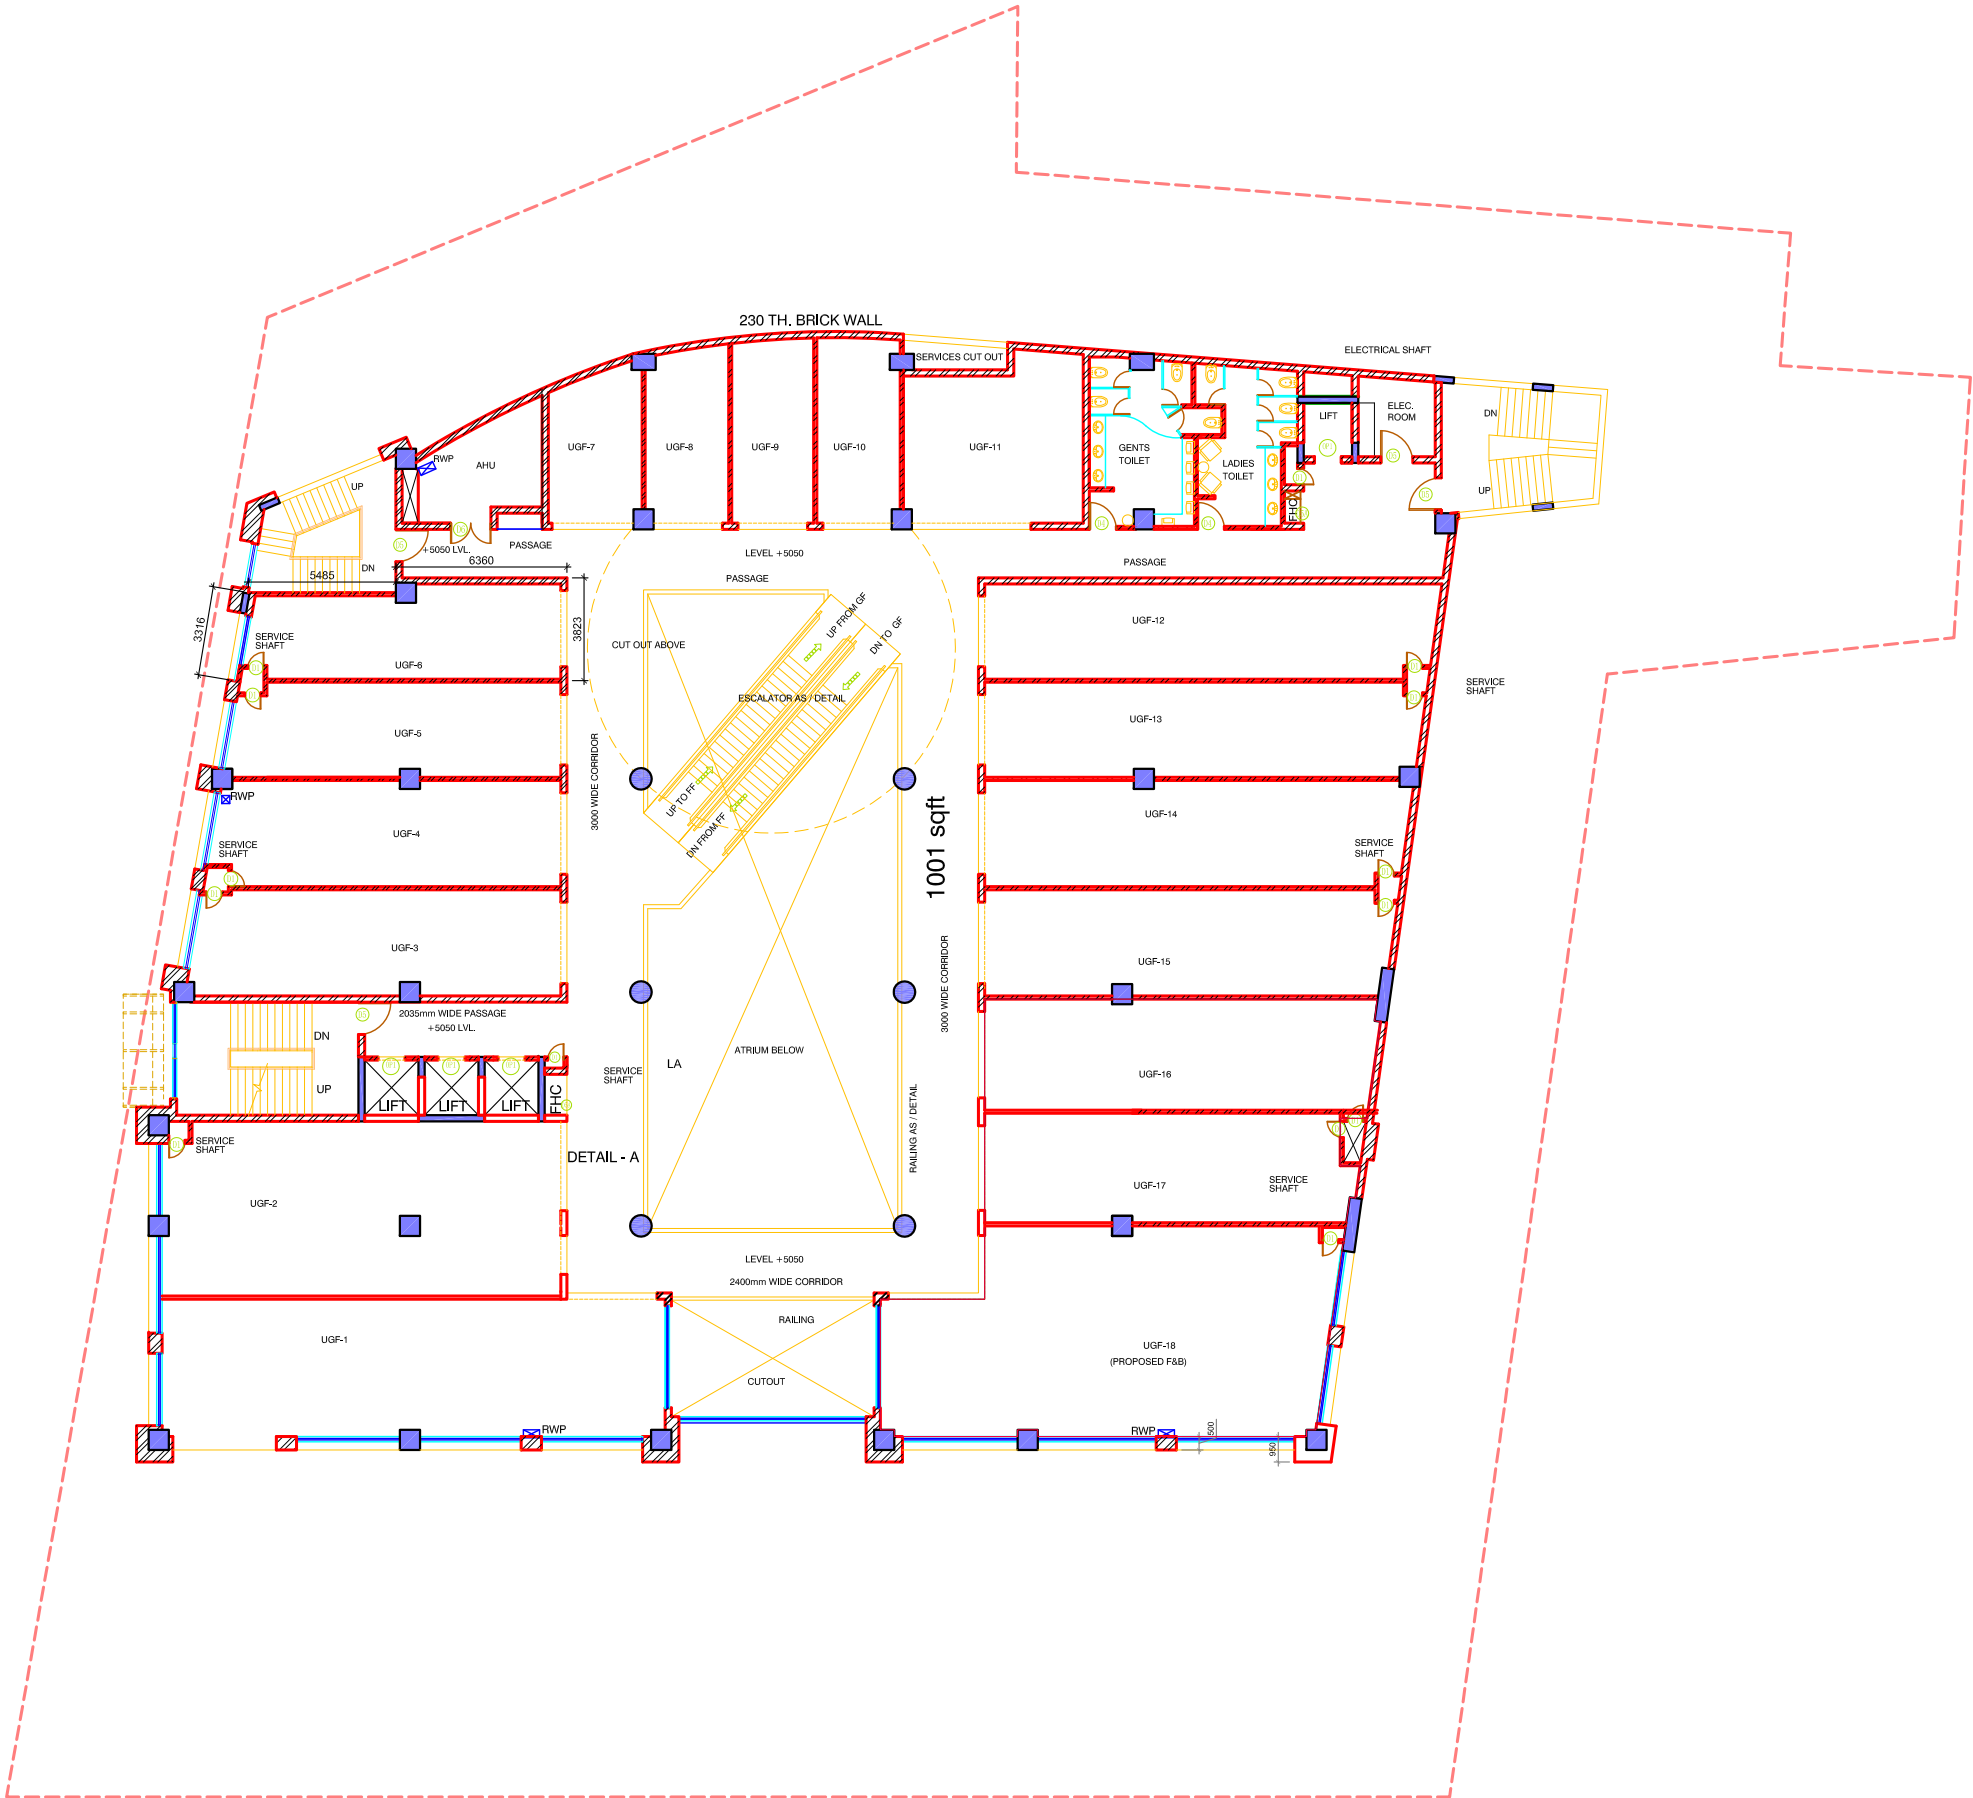

NOTES

1. DRAWING AND DIMENSIONS ARE ONLY TO BE READ AND NOT SCALED.
2. ALL DIMENSIONS ARE GIVEN IN MM UNLESS OTHERWISE MENTIONED.
3. THIS DRAWING SHALL BE READ IN CONJUNCTION WITH RELEVANT ARCHITECTURAL, STRUCTURAL, AND SERVICES DRAWINGS, IN PARTICULAR DRG. NO.
4. ALL LEVELS GIVEN IN THIS DRAWING ARE WITH REFERENCE TO THE EXISTING ROAD LEVEL AS SPECIFIED ON SITE BY ARCHITECTS.
5. ANY DISCREPANCY BETWEEN THE ARCHITECTURAL/STRUCTURAL OR SERVICES DRAWINGS MUST BE BROUGHT TO THE ATTENTION OF THE ARCHITECT BY THE CONTRACTOR OR DEVELOPMENT MANAGER.

[illegible]

FOR INFORMATION ONLY

PROJECT
CINEMA CUM COMMERCIAL COMPLEX
AT - GURDEV NAGAR
LUDHIANA,PUNJAB

CLIENT
DYNAMIC CONTINENTAL (P) LTD.
K-28, GREEN PARK
NEW DELHI- 110016

DEVELOPMENT MANAGER

SPC ENGINEERS Pvt Ltd.
DESIGN & CONSULTANT

79, SAMIRAT ENCLAVE
NEW DELHI - 110037
e-mail: spca@vsnl.com

STRUCTURAL CONSULTANT

SAHNI & ASSOCIATES
13 A, BHAWANI KUNJ, BEHIND D II,
VASANT KUNJ, NEW DELHI - 110070.
EMAIL : sahnj_a@rediffmail.com

ELECTRICAL CONSULTANT
WBG CONSULTING ENGINEER
13 A , BHAWANI KUNJ, BEHIND D II,
VASANT KUNJ, NEW DELHI - 110070,
EMAIL : wbgkeshav@vsnl.net, wbgkeshav@yahoo.co.in

PLUMBING & FIRE FIGHTING CONSULTANT

ENVIRONS

BUILDING SERVICE CONSULTANTS

F-4A, SAKET, NEW DELHI - 110017.
PH. NO. 26513666., FAX: 26961584,
EMAIL : environs@vsntl.com

HVAC CONSULTANTS
ENVIROCON ENGINEERING SERVICES
 23-C EVERSHERE APPARTMENTS , D - BLOCK
 VIKAS PURI, NEW DELHI-110018
 e-mail - envirocon@sify.com, envirocon23@yahoo.co.in

ARCHITECT

TEVATIA, CHAUHAN & SHARMA
ARCHITECTS (P) LTD.


13 A, BHAWANI KUNJ BEHIND D2, VASANT KUNJ
NEW DELHI 110070, PHONE-011-26121308,2613244
EMAIL : j@tcsarch.com,tcsarch@yahoo.com

Date : Apr 05, 2013

Scale : 1:150

Stage: FIO

Copy Right TCS

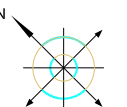


Sheet Title

UPPER GROUND FLOOR PLAN

Sheet No. A/UGF/PL/007

Ground Floor Plan

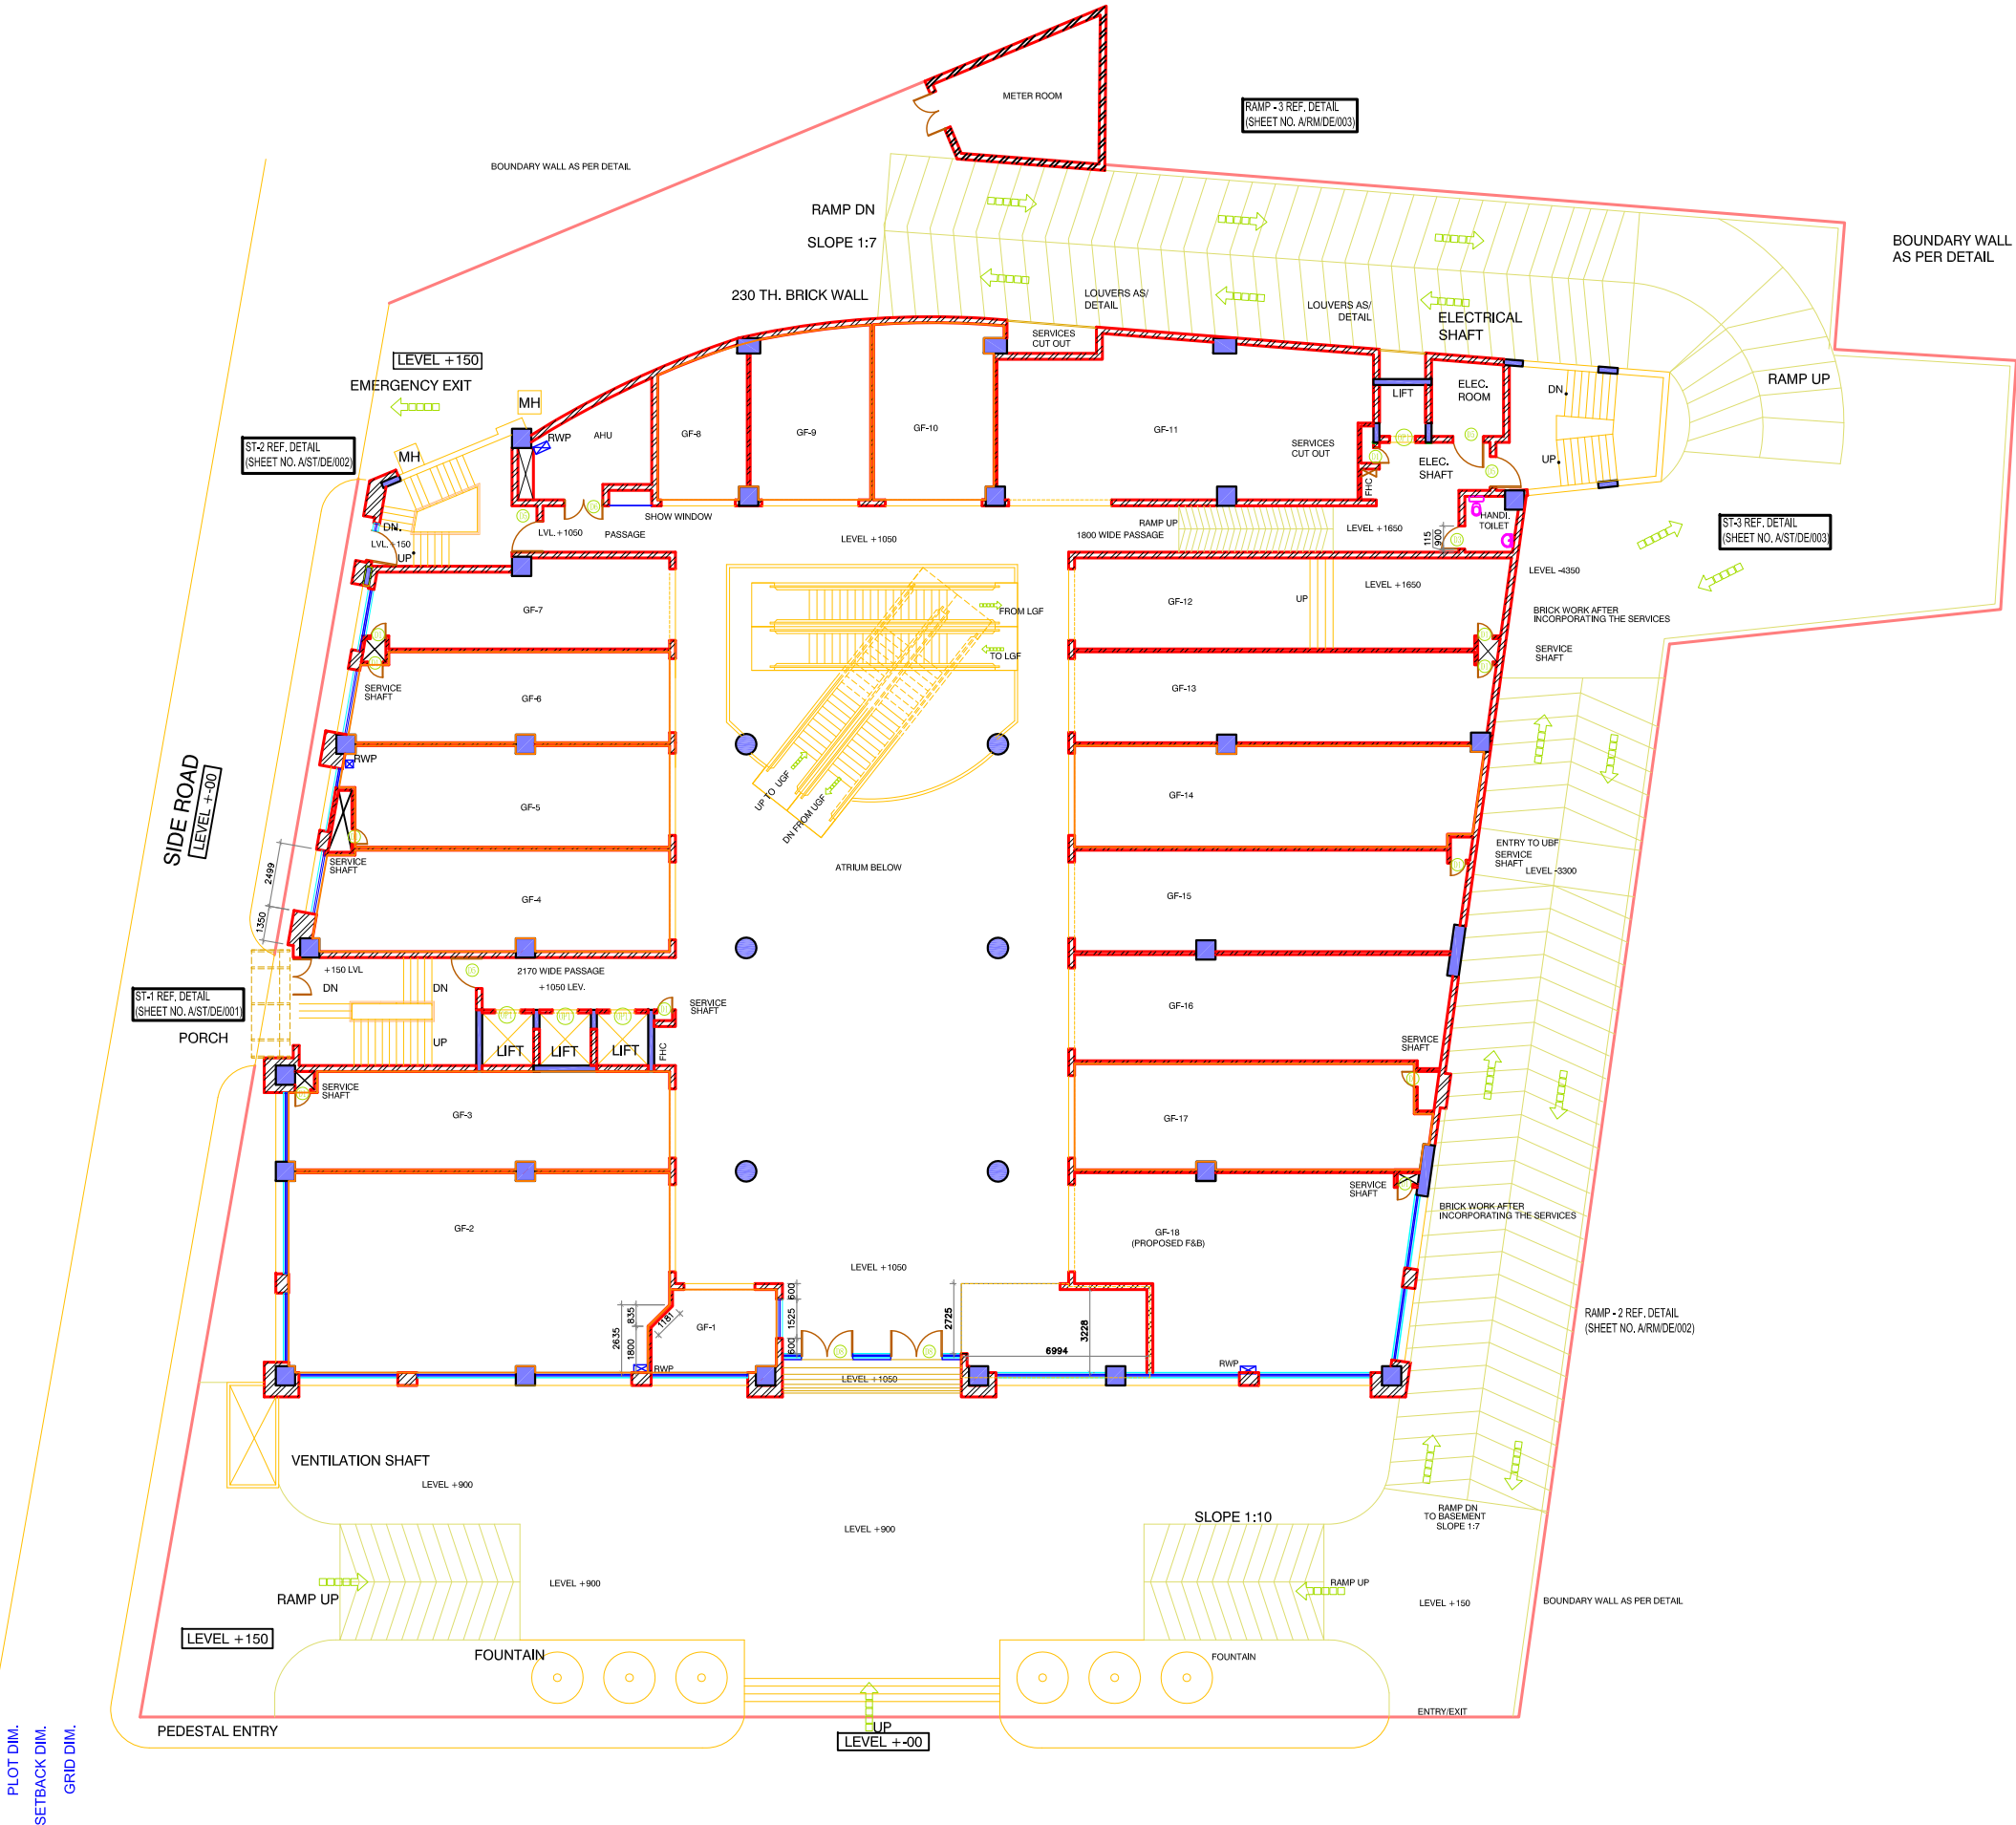

NOTES

1. DRAWING AND DIMENSIONS ARE ONLY TO BE READ AND NOT SCALED.
2. ALL DIMENSIONS ARE GIVEN IN MM. UNLESS OTHERWISE MENTIONED.
3. THIS DRAWING SHALL BE READ IN CONJUNCTION WITH RELEVANT ARCHITECTURAL, STRUCTURAL, AND SERVICES DRAWINGS. IN PARTICULAR DRG. NO.
4. ALL LEVELS GIVEN IN THIS DRAWING ARE WITH REFERENCE TO THE EXISTING ROAD LEVEL AS SPECIFIED ON SITE BY ARCHITECTS.
5. ANY DISCREPANCY BETWEEN THE ARCHITECTURAL/STRUCTURAL OR SERVICES DRAWINGS MUST BE BROUGHT TO THE ATTENTION OF THE ARCHITECT BY THE CONTRACTOR OR DEVELOPMENT MANAGER.

No.	Date	REVISION

NOTE:

1. THIS DRAWING SHOULD NOT BE REFER FOR THE BRICK WORK OF THE SHOP FRONTAGE.
2. SERVICES SHAFT'S BRICK WORK SHOULD BE DONE AFTER INCOORPORATING SERVICES

DOOR WINDOW SCHEDULE

S.No.	TAG	SIZE OF OPENING	CILL	LINTEL	No.	TYPE OF OPENING/REMARKS
1.	D1	600 X 2100	-	2100	11	---
2.	D2	750 X 2100	-	2100	-	---
3.	D3	900 X 2100	-	2100	-	---
4.	D4	1000 X 2100	-	2100	-	---
5.	D5	1200 X 2100	-	2100	4	---
6.	D6	1500 X 2100	-	2100	1	---
7.	D7	1800 X 2100	-	2100	-	---
8.	D8	2000 X 2250	-	2250	2	---
9.	OP1	1000 X 2200	-	2100	4	---
10.	OP2	1800 X 2100	-	2100	-	---

GOOD FOR CONSTRUCTION

PROJECT

CINEMA CUM COMMERCIAL COMPLEX

AT - GURDEV NAGAR
LUDHIANA, PUNJAB

CLIENT

DYNAMIC CONTINENTAL (P) LTD.

K-28, GREEN PARK
NEW DELHI- 110016

DEVELOPMENT MANAGER

SPC ENGINEERS Pvt Ltd.
DESIGN & CONSULTANT

79, SAMRAT ENCLAVE
NEW DELHI - 110037
e-mail: spca@vsnl.com

STRUCTURAL CONSULTANT

SAHNI & ASSOCIATES

13 A, BHAWANI KUNJ, BEHIND D II,
VASANT KUNJ, NEW DELHI - 110070.
EMAIL : sahn_i@rediffmail.com

ELECTRICAL CONSULTANT

WBG CONSULTING ENGINEER

13 A, BHAWANI KUNJ, BEHIND D II,
VASANT KUNJ, NEW DELHI - 110070.
EMAIL : wbgkeshav@vsnl.net, wbgkeshav@yahoo.co.in

PLUMBING & FIRE FIGHTING CONSULTANT

ENVIRONS

BUILDING SERVICE CONSULTANTS

F-4A, SAKET, NEW DELHI - 110017.
PH. NO. 26513666, FAX: 26961584.
EMAIL : environs@vsnl.com

HVAC CONSULTANTS

ENVIROCON ENGINEERING SERVICES

23-C EVERSHERE APARTMENTS, D - BLOCK
VIKAS PURI, NEW DELHI-110018
e-mail - envirocon@sify.com, envirocon23@yahoo.co.in

ARCHITECT

TEVATIA, CHAUHAN & SHARMA
ARCHITECTS (P) LTD.

13 A, BHAWANI KUNJ, BEHIND D2, VASANT KUNJ
NEW DELHI-110070, PHONE-011-26121508, 2613244
EMAIL : jk@tcsarch.com, tcsarch@yahoo.com

Date : Apr 05, 2013

Scale : 1:100

Stage: GFC


Copy Right TCS

Sheet Title GROUND FLOOR
BRICK WORK PLAN

Sheet No. A/GF/PL/ 006

N


First Floor Plan

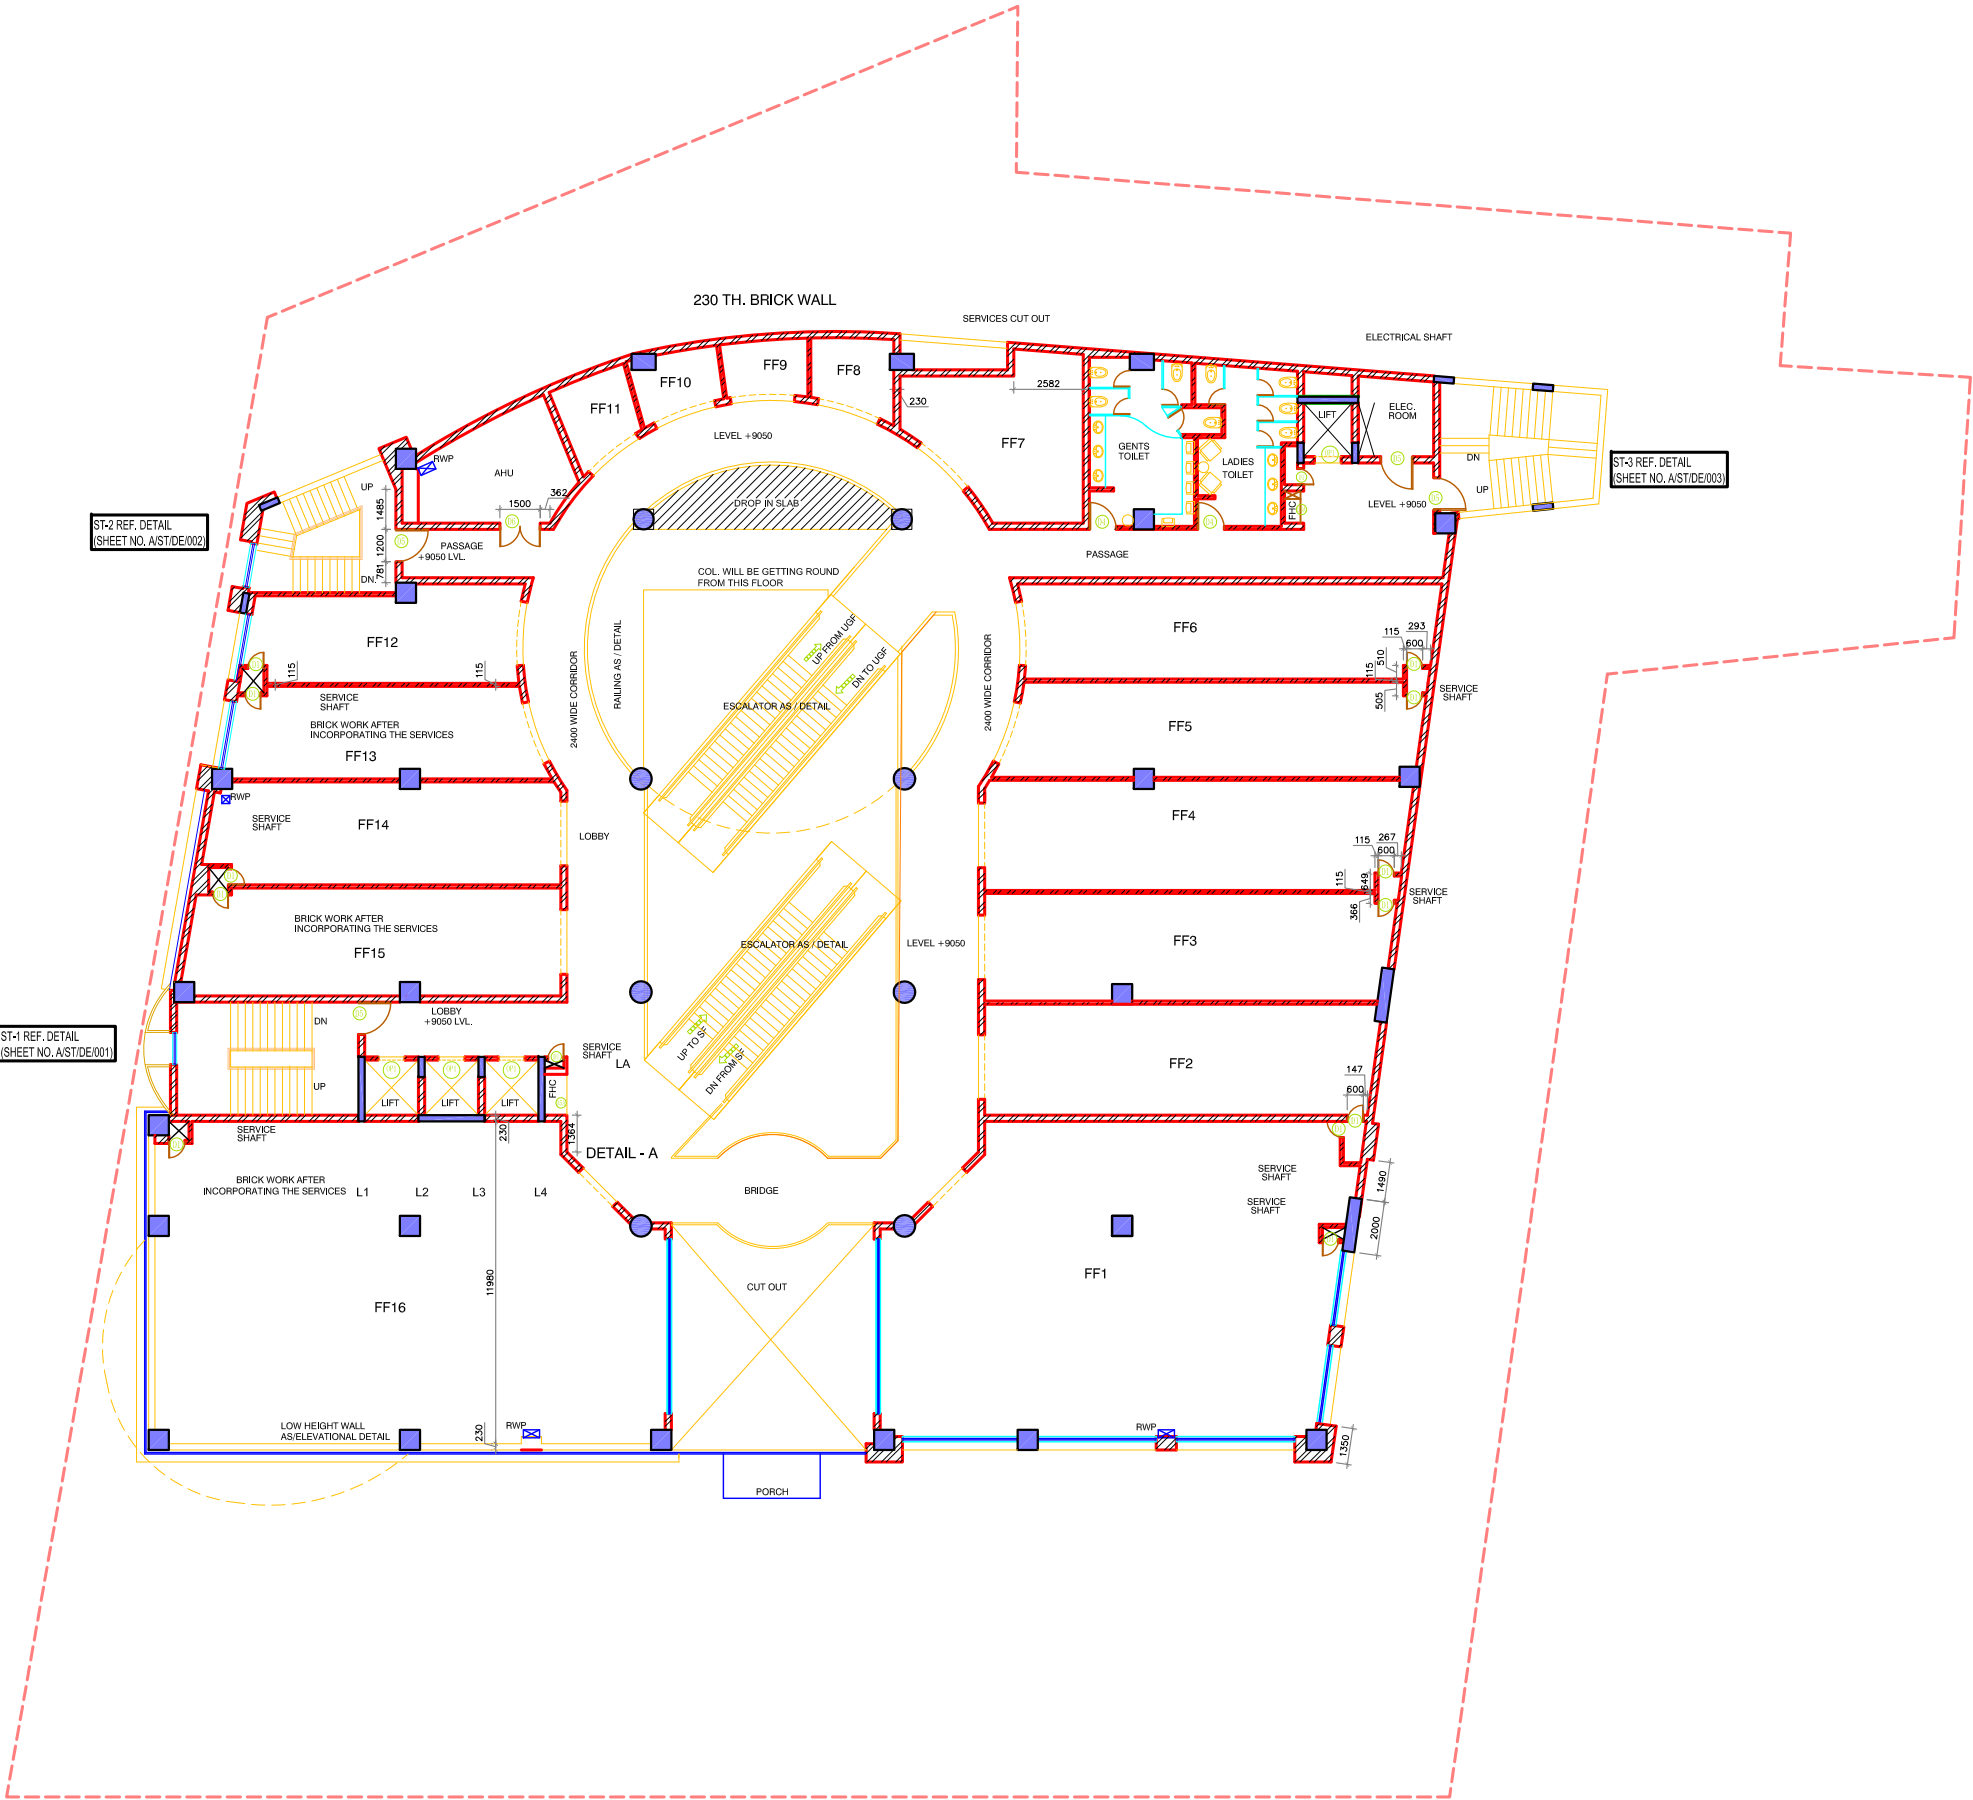

NOTES

1. DRAWING AND DIMENSIONS ARE ONLY TO BE READ AND NOT SCALED.
2. ALL DIMENTIONS ARE GIVEN IN MM.UNLESS OTHERWISE MENTIONED.
3. THIS DRAWING SHALL BE READ IN CONJUNCTION WITH RELEVANT ARCHITECTURAL, STRUCTURAL, AND SERVICES DRAWINGS. IN PARTICULAR DRG. NO.
4. ALL LEVELS GIVEN IN THIS DRAWING ARE WITH REFERENCE TO THE EXISTING ROAD LEVEL AS SPECIFIED ON SITE BY ARCHITECTS.
5. ANY DISCREPANCY BETWEEN THE ARCHITECTURAL/STRUCTURAL OR SERVICES DRAWINGS MUST BE BROUGHT TO THE ATTENTION OF THE ARCHITECT BY THE CONTRACTOR OR DEVELOPMENT MANAGER.

No.	Date	REVISION

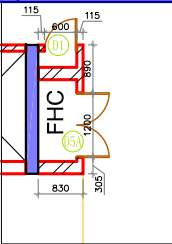

- NOTE:**
- 1.THIS DRAWING SHOULD NOT BE REFER FOR THE BRICK WORK OF THE SHOP FRONTAGE.
 2. SERVICES SHAFT'S BRICK WORK SHOULD BE DONE AFTER INCOORPORATING SERVICES
 - 3.SHOP PARTITION WALLS ARE THE SUBJECT TO APPROVAL FROM M/S. DYNAMIC

DOOR WINDOW SCHEDULE

S.No.	TAG	SIZE OF OPENING	CILL	UNTEL	No.	TYPE OF OPENING/REMARKS
1.	D1	600 X 2100	-	2100	14	---
2.	D2	750 X 2100	-	2100	-	---
3.	D3	900 X 2100	-	2100	-	---
4.	D4	1000 X 2100	-	2100	2	---
5.	D5	1200 X 2100	-	2100	4	---
6.	D5A	1200 X 2100	150	2250	2	---
7.	D6	1500 X 2100	-	2100	1	---
8.	D7	1800 X 2100	-	2100	-	---
9.	D8	2000 X 2100	-	2100	-	---
10.	OP1	1000 X 2200	-	2100	4	---
11.	OP2	1800 X 2100	-	2100	-	---

GOOD FOR CONSTRUCTION

PROJECT
CINEMA CUM COMMERCIAL COMPLEX
AT - GURDEV NAGAR
LUDHIANA,PUNJAB

CLIENT
DYNAMIC CONTINENTAL (P) LTD.
K-28, GREEN PARK
NEW DELHI- 110016

DEVELOPMENT MANAGER
SPC ENGINEERS Pvt Ltd.
DESIGN & CONSULTANT
79,SAMRAT ENCLAVE
NEW DELHI - 110037
e-mail: spca@vsnl.com

STRUCTURAL CONSULTANT
SAHNI & ASSOCIATES
13 A , BHAWANI KUNJ, BEHIND D II,
VASANT KUNJ, NEW DELHI - 110070.
EMAIL : sahn_l_a@rediffmail.com

ELECTRICAL CONSULTANT
WBG CONSULTING ENGINEER
13 A , BHAWANI KUNJ, BEHIND D II,
VASANT KUNJ, NEW DELHI - 110070,
EMAIL : wbgkeshav@vsnl.net,wbgkeshav@yahoo.co.in


PLUMBING & FIRE FIGHTING CONSULTANT
ENVIRONS
BUILDING SERVICE CONSULTANTS
F-4A, SAKET, NEW DELHI - 110017,
PH. NO. 26513666,, FAX: 26961584,
EMAIL : environs@vsnl.com

HVAC CONSULTANTS
ENVIROCON ENGINEERING SERVICES
23-C EVERSHINE APPARTMENTS , D - BLOCK
VIKAS PURI, NEW DELHI-110018
e-mail - envirocon@sify.com,envirocon23@yahoo.co.in

ARCHITECT
TEVATIA, CHAUHAN & SHARMA
ARCHITECTS (P) LTD.
13 A , BHAWANI KUNJ, BEHIND D2, VASANT KUNJ
NEW DELHI 110070, PHONE-011-26121308,2613244
EMAIL : jk@tcsarch.com,tcsarch@yahoo.com

Date :		
Scale :		1:150
Stage:		FO
Copy Right		TCS
Sheet Title		FIRST FLOOR PLAN
Sheet No.		A/FF/PL/ 008

Second Floor Plan - Food Court

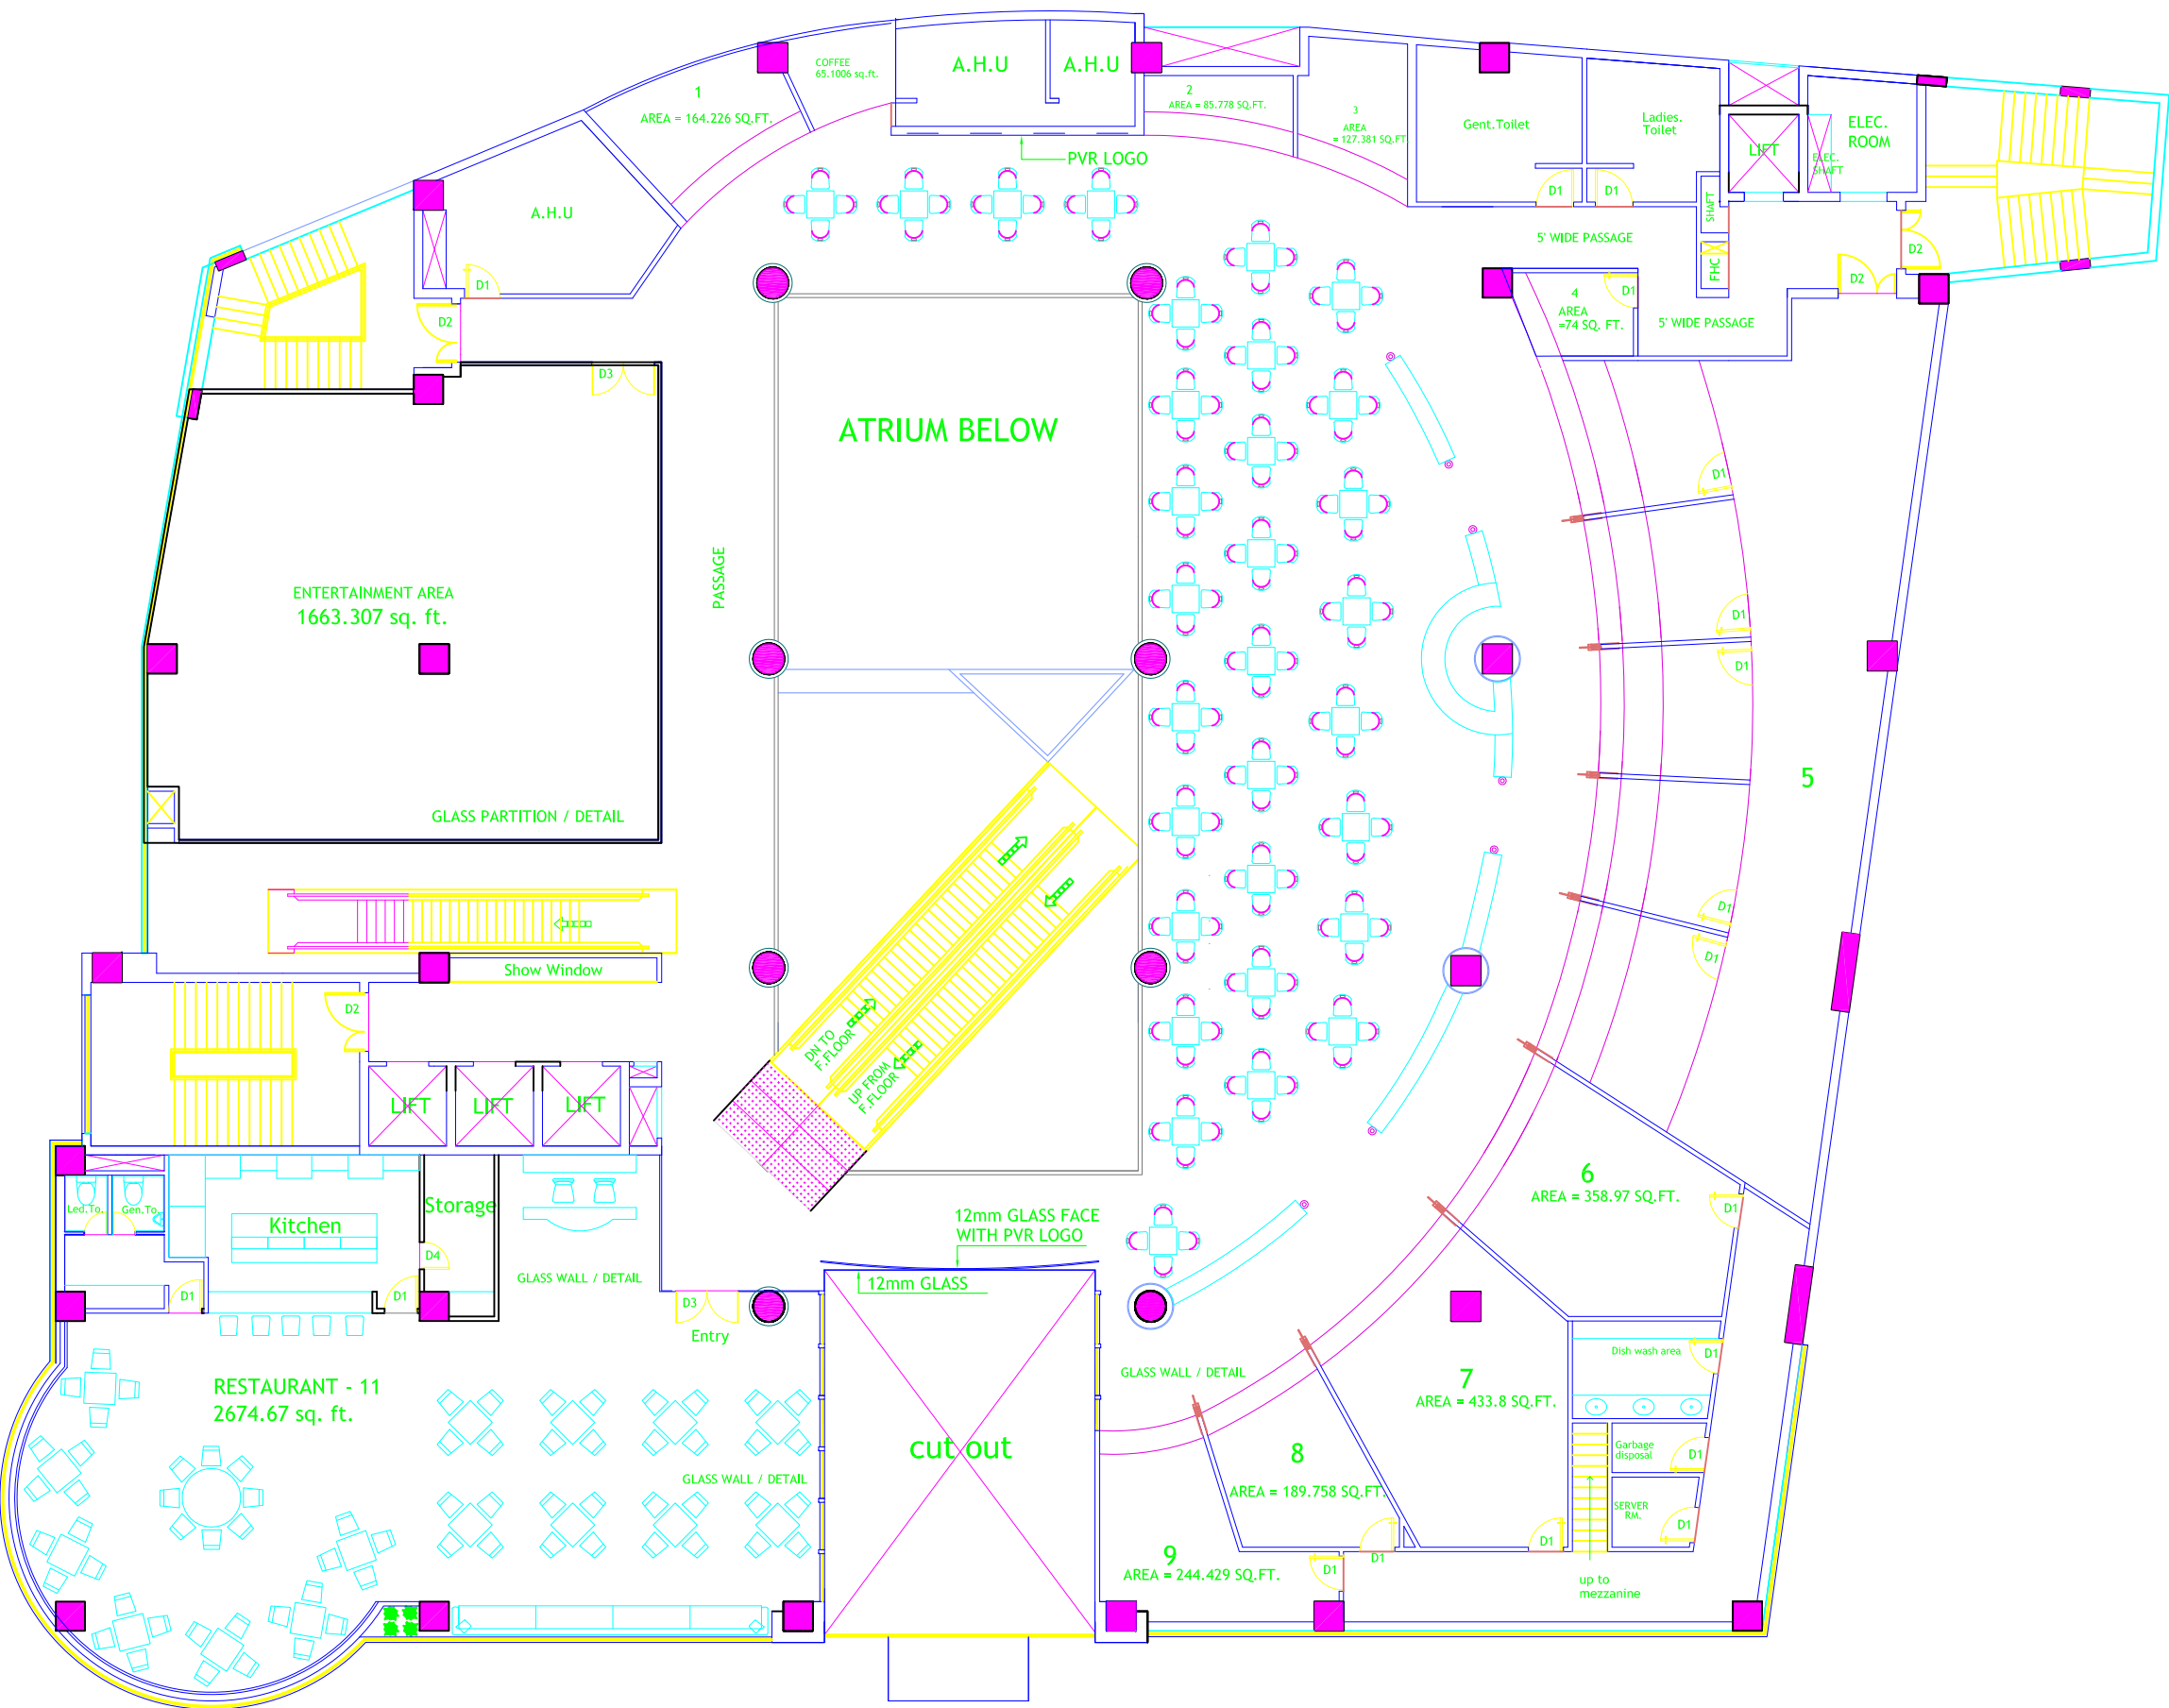

PROJECT TITLE:
FLAMEZ MALL LUDHIANA.


DRAWING TITLE
FOOD COURT LAYOUT

DATE - 03-09-07	DRG.NO 00
SCALE = NTS	


ARCHITECT

Sapna Kumar & Associates
ARCHITECTS & INTERIOR DESIGNERS
A-1/54,BASEMENT.
NEW DELHI
PH.NO-011-26171915,16

Third Floor Plan

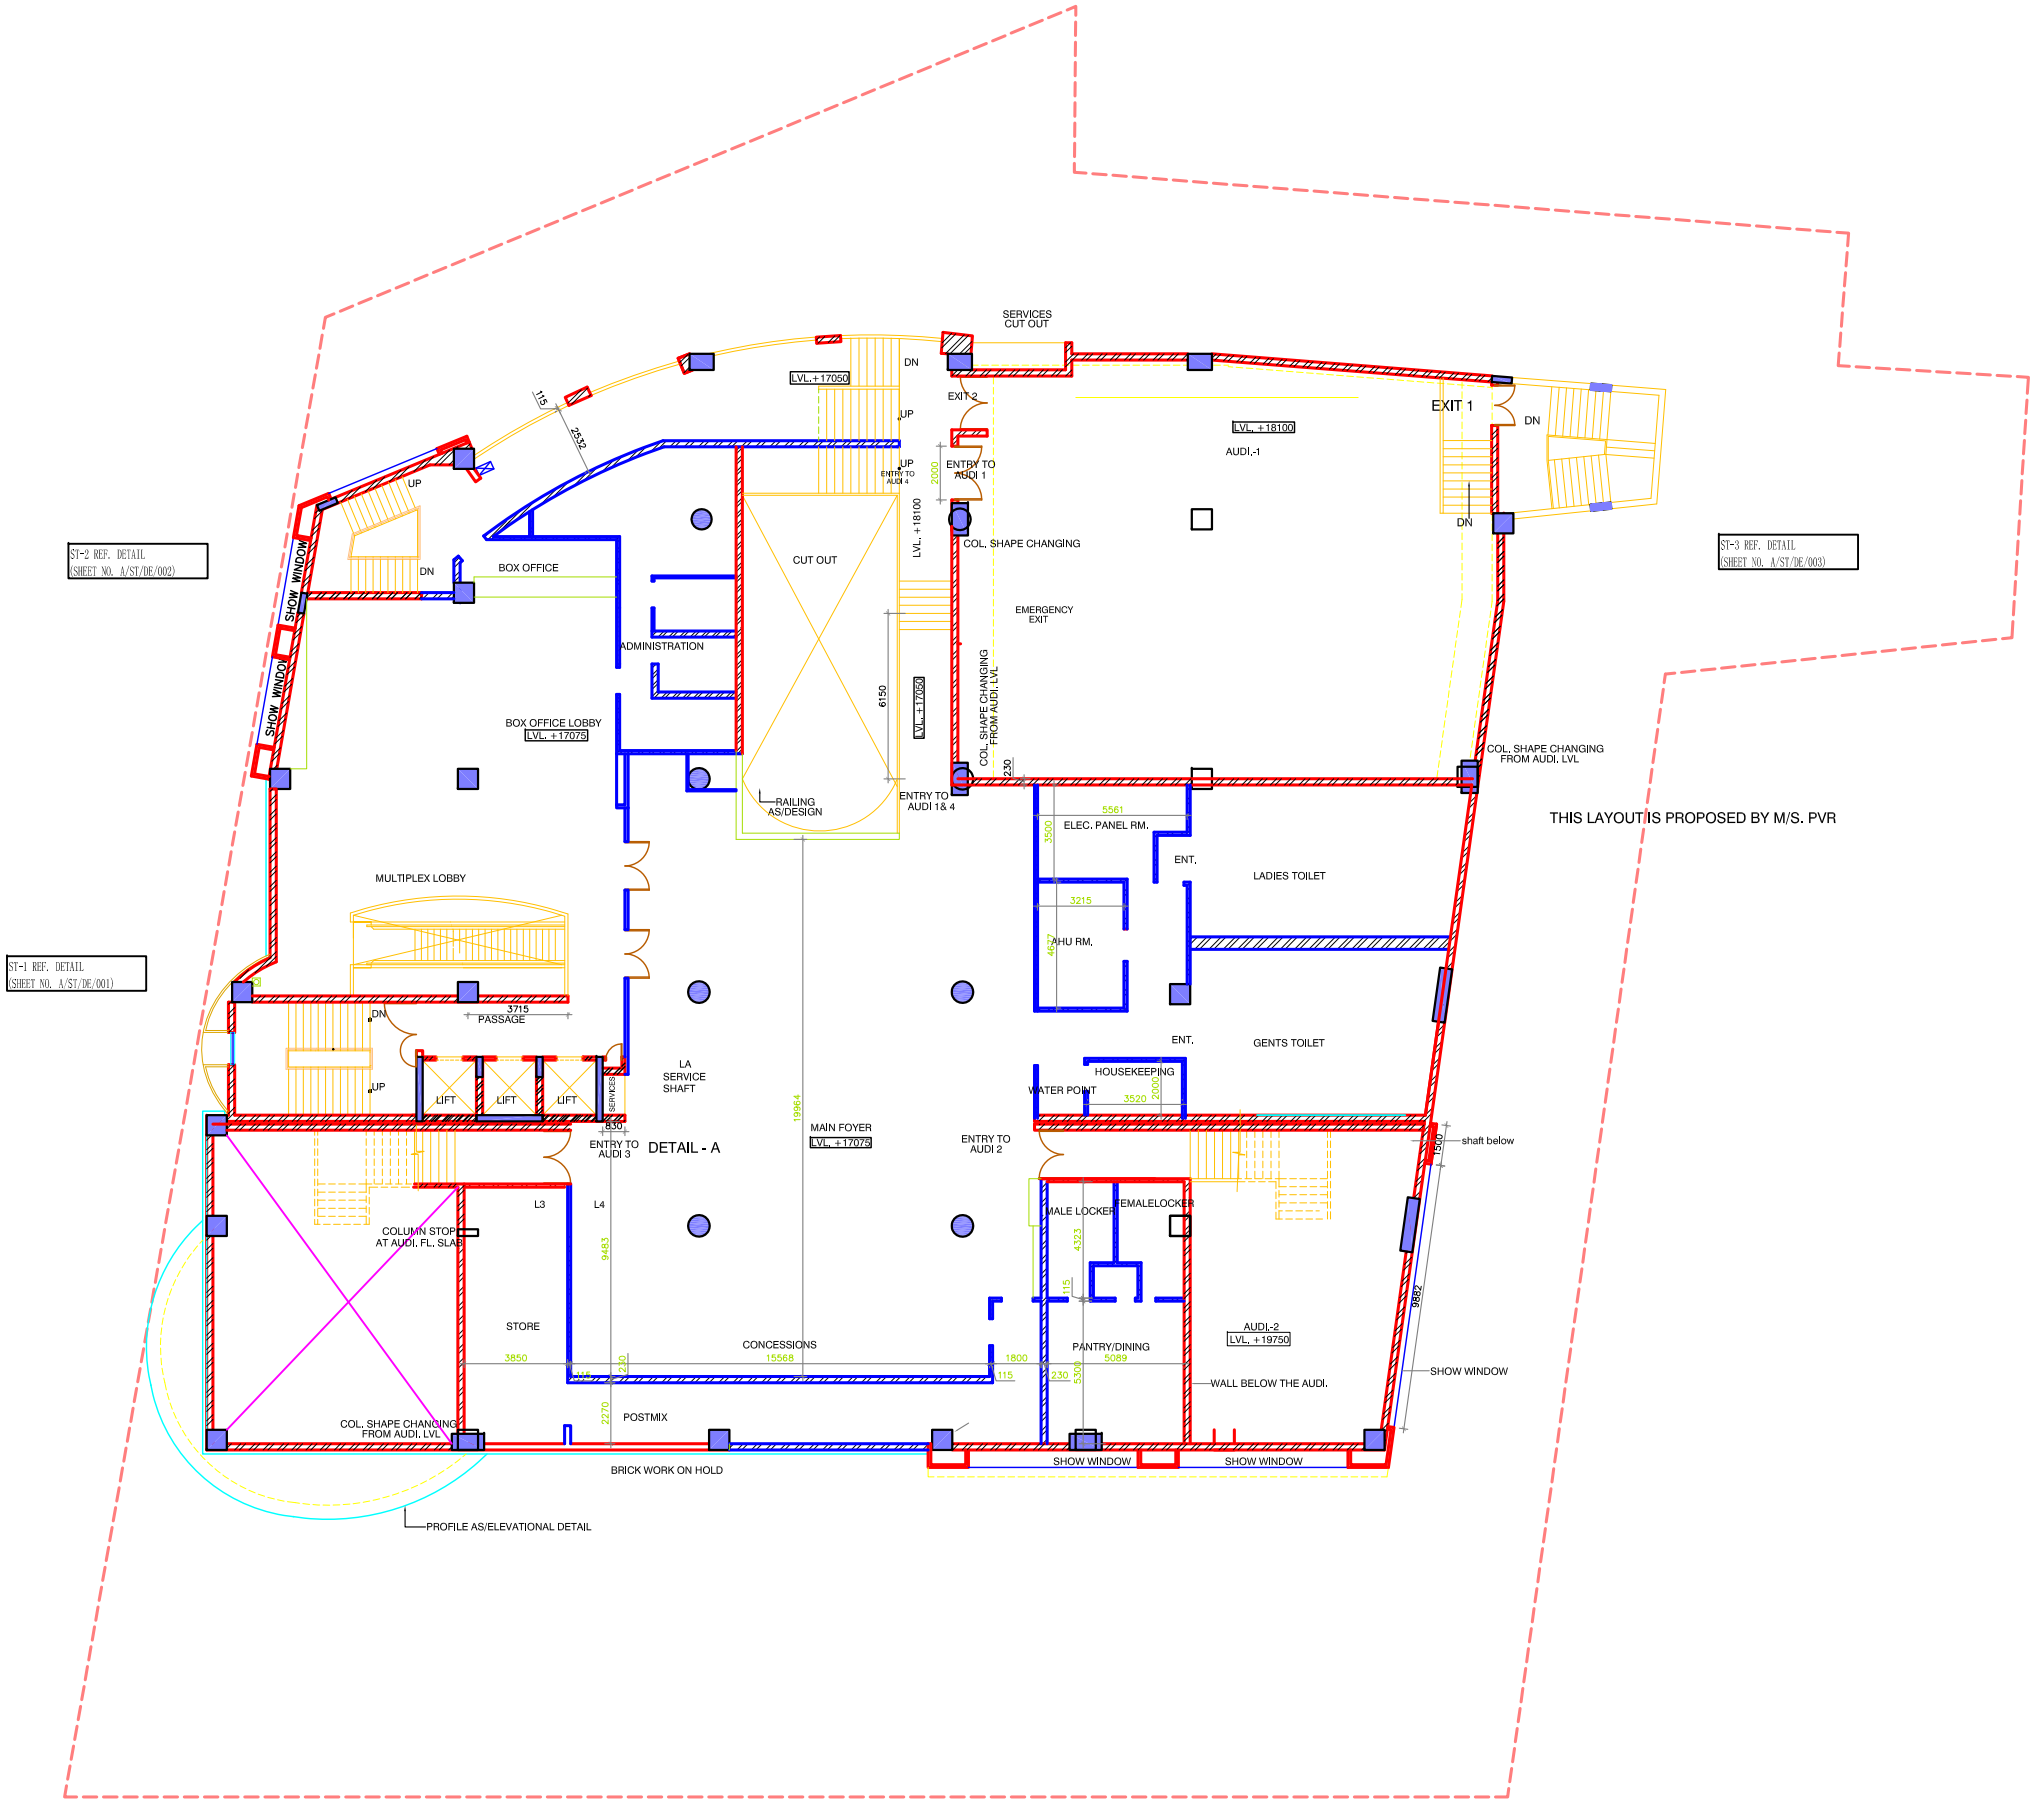

NOTES		
1. DRAWING AND DIMENSIONS ARE ONLY TO BE READ AND NOT SCALED.		
2. ALL DIMENTIONS ARE GIVEN IN MM.UNLESS OTHERWISE MENTIONED.		
3. THIS DRAWING SHALL BE READ IN CONJUNCTION WITH RELEVANT ARCHITECTURAL, STRUCTURAL, AND SERVICES DRAWINGS. IN PARTICULAR DRG. NO.		
4. ALL LEVELS GIVEN IN THIS DRAWING ARE WITH REFERENCE TO THE EXISTING ROAD LEVEL AS SPECIFIED ON SITE BY ARCHITECTS.		
5. ANY DISCREPANCY BETWEEN THE ARCHITECTURAL/STRUCTURAL OR SERVICES DRAWINGS MUST BE BROUGHT TO THE ATTENTION OF THE ARCHITECT BY THE CONTRACTOR OR DEVELOPMENT MANAGER.		
No.	Date	REVISION

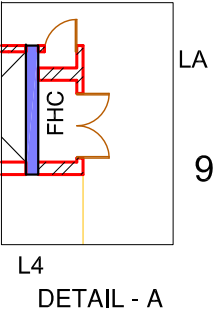

NOTE :
TO BE READ FOR:1. PREPARATION OF AIR CONDITIONONG SCHEME DRAWING ONLY
NOT TO BE READ FOR:1. ANY KIND OF BRICK WORK


CTC 575
BTB 1100
NO. OF SEATS 1028

FOR INFORMATION ONLY

PROJECT CINEMA CUM COMMERCIAL COMPLEX AT - GURDEV NAGAR LUDHIANA,PUNJAB	
CLIENT DYNAMIC CONTINENTAL (P) LTD. K-28, GREEN PARK NEW DELHI- 110016	
DEVELOPMENT MANAGER SPC ENGINEERS Pvt Ltd. DESIGN & CONSULTANT 79,SAMPRAT ENCLAVE NEW DELHI - 110037 e-mail: spca@vsnl.com	
STRUCTURAL CONSULTANT SAHNI & ASSOCIATES 13 A, BHAWANI KUNJ, BEHIND D II, VASANT KUNJ, NEW DELHI - 110070. EMAIL : sahn_l_a@rediffmail.com	
ELECTRICAL CONSULTANT WBG CONSULTING ENGINEER 13 A , BHAWANI KUNJ, BEHIND D II, VASANT KUNJ, NEW DELHI - 110070, EMAIL : wbgkeshav@vsnl.net,wbgkeshav@yahoo.co.in	
PLUMBING & FIRE FIGHTING CONSULTANT ENVIRONS BUILDING SERVICE CONSULTANTS F-4A, SAKET, NEW DELHI - 110017, PH. NO. 26513666,, FAX: 26961584, EMAIL : environs@vsnl.com	
HVAC CONSULTANTS ENVIROCON ENGINEERING SERVICES 23-C EVERSHINE APPARTMENTS, D - BLOCK VIKAS PURI, NEW DELHI-110018 e-mail - envirocon@sify.com,envirocon23@yahoo.co.in	
ARCHITECT TEVATIA, CHAUHAN & SHARMA ARCHITECTS (P) LTD. 13 A, BHAWANI KUNJ, BEHIND D2, VASANT KUNJ NEW DELHI 110070, PHONE-011-26121308,2613244 EMAIL : jk@tcsarch.com,tcsarch@yahoo.com	

Date :		
Scale :	1:150	
Stage:	FO	
Copy Right	TCS	
Sheet Title		THIRD FLOOR PLAN
Sheet No.		A/TF/PL/010

Fourth Floor Plan

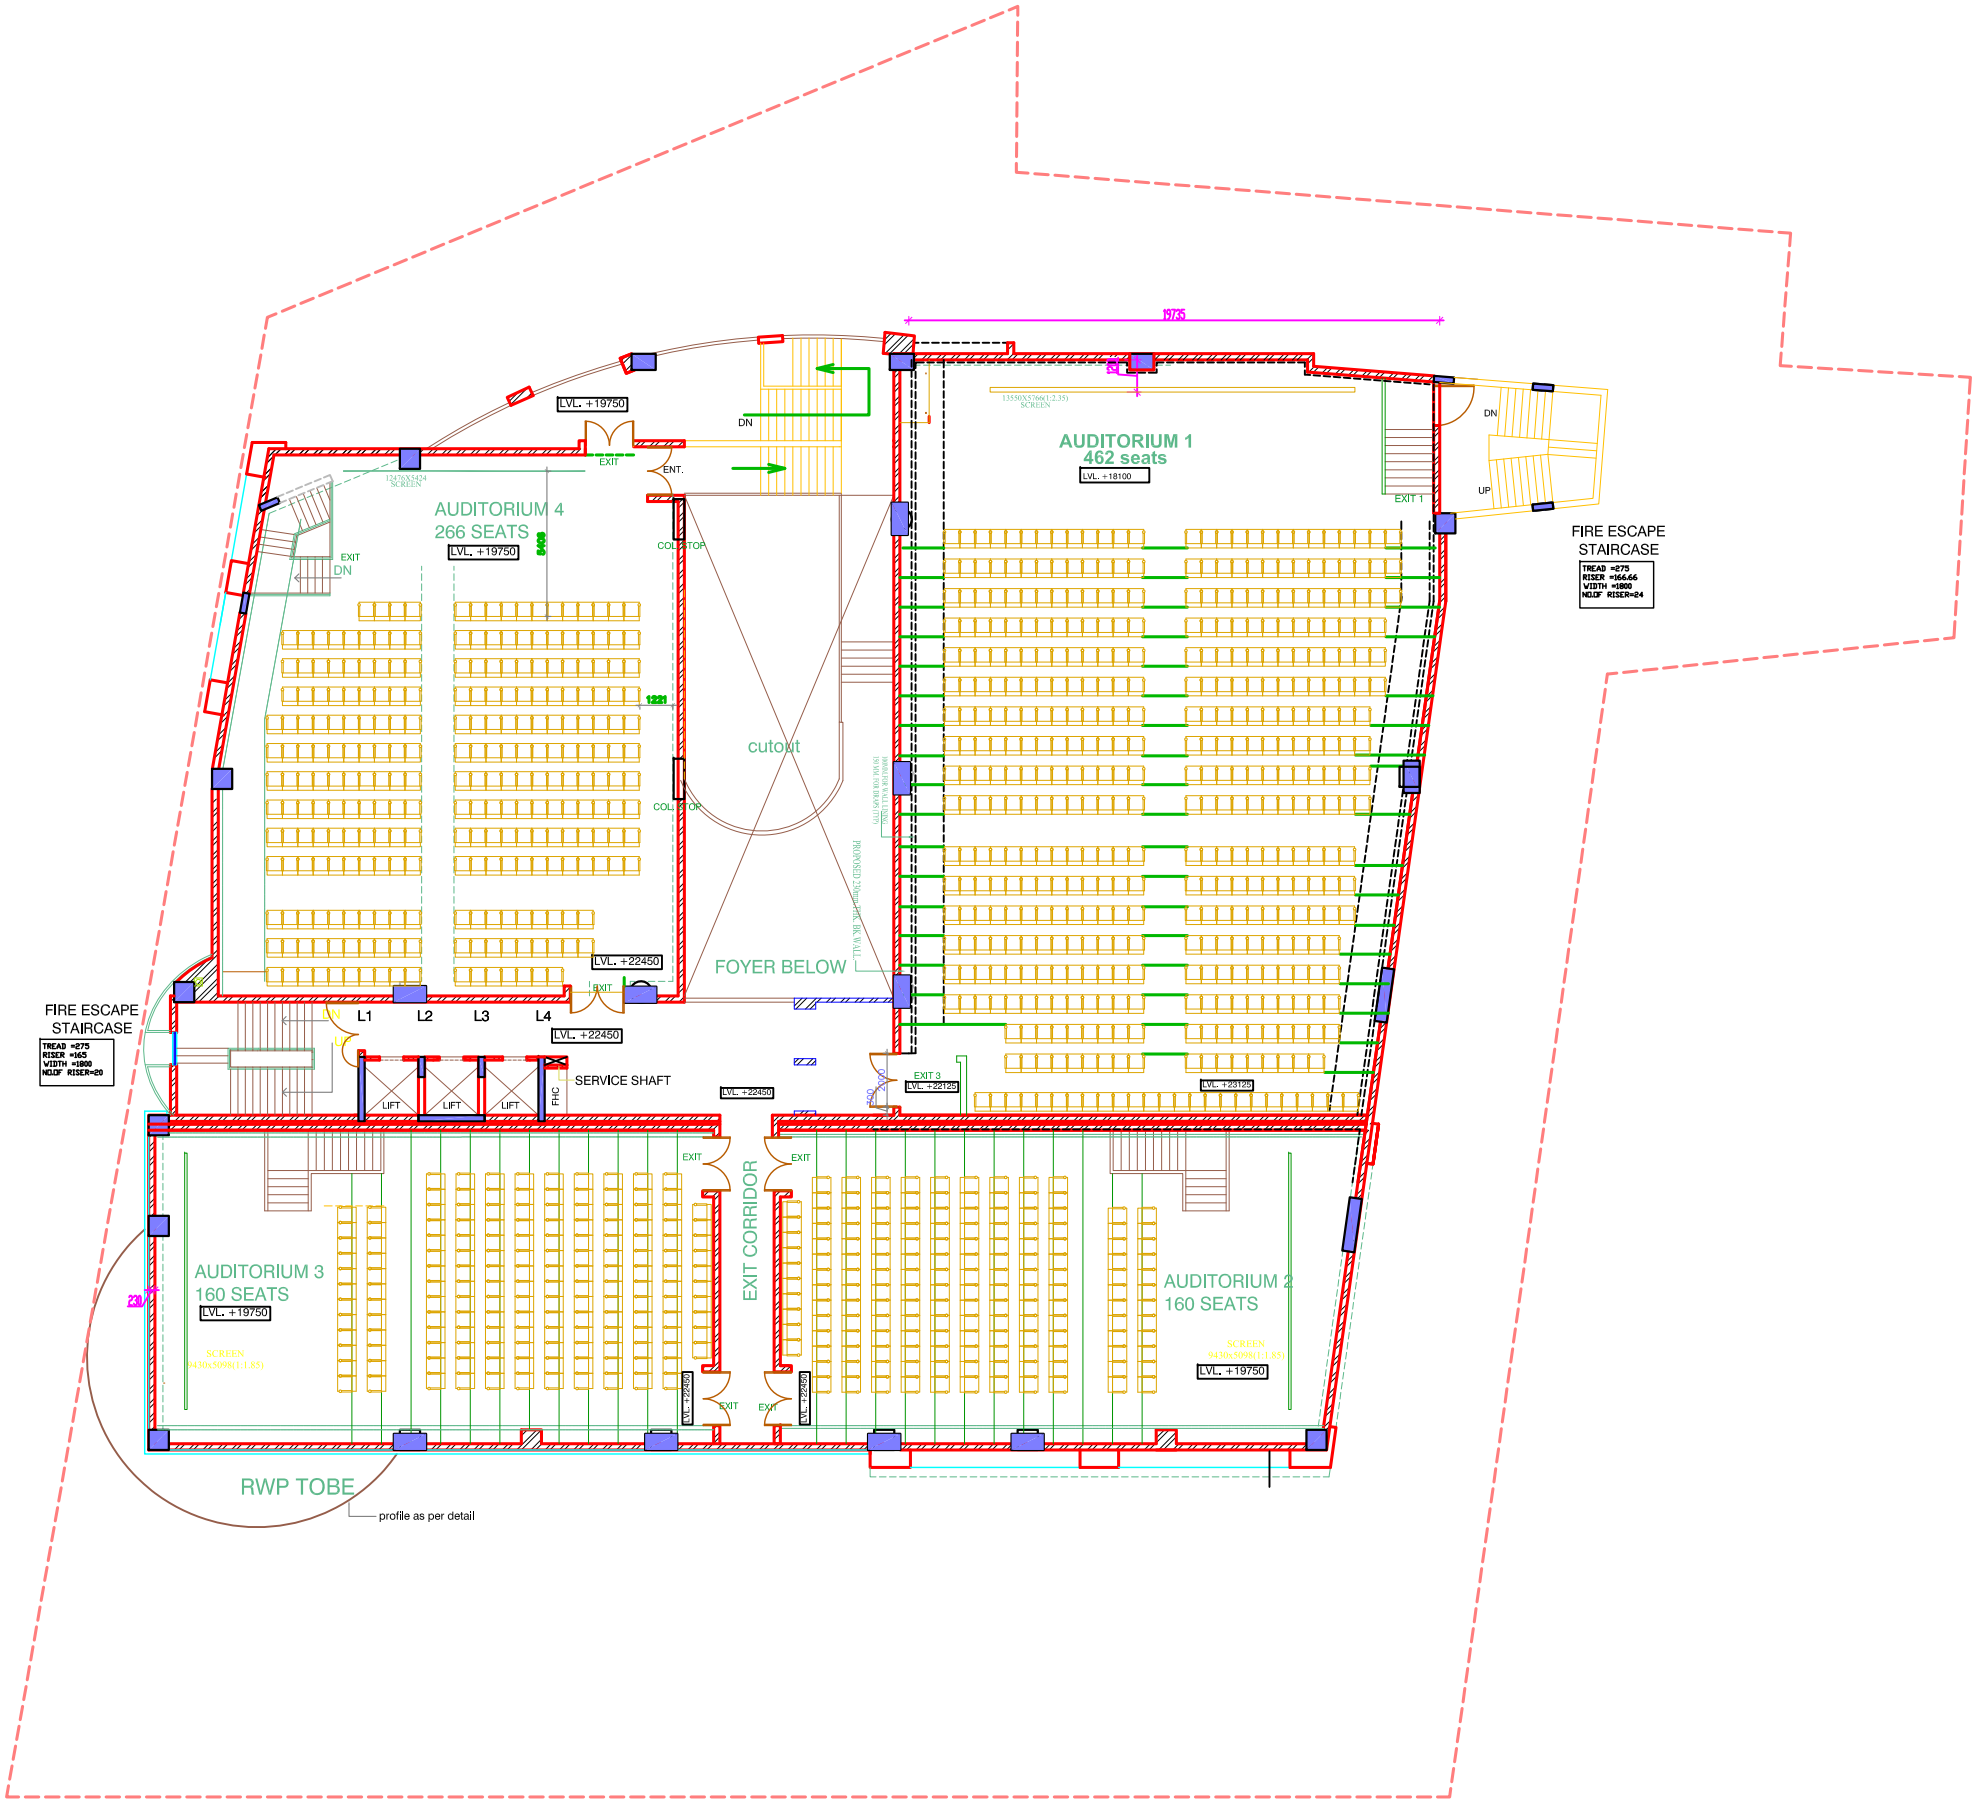

NOTES

1. DRAWING AND DIMENSIONS ARE ONLY TO BE READ AND NOT SCALED.
2. ALL DIMENTIONS ARE GIVEN IN MM.UNLESS OTHERWISE MENTIONED.
3. THIS DRAWING SHALL BE READ IN CONJUNCTION WITH RELEVANT ARCHITECTURAL, STRUCTURAL, AND SERVICES DRAWINGS. IN PARTICULAR DRG. NO.
4. ALL LEVELS GIVEN IN THIS DRAWING ARE WITH REFERENCE TO THE EXISTING ROAD LEVEL AS SPECIFIED ON SITE BY ARCHITECTS.
5. ANY DISCREPANCY BETWEEN THE ARCHITECTURAL/STRUCTURAL OR SERVICES DRAWINGS MUST BE BROUGHT TO THE ATTENTION OF THE ARCHITECT BY THE CONTRACTOR OR DEVELOPMENT MANAGER.

No.	Date	REVISION


NOTE:

- 1.THIS DRAWING SHOULD NOT BE REFER FOR THE BRICK WORK
2. THE DOOR SIZES SHOULD BE ARE AFTER TAKING THE MARGIN OF ACCOUSTICS

NOTE :
TO BE READ FOR;1. PREPARATION OF AIR CONDITIONONG SCHEME DRAWING ONLY
NOT TO BE READ FOR;1. ANY KIND OF BRICK WORK

FOR INFORMATION ONLY

PROJECT	CINEMA CUM COMMERCIAL COMPLEX AT - GURDEV NAGAR LUDHIANA,PUNJAB
CLIENT	DYNAMIC CONTINENTAL (P) LTD. K-28, GREEN PARK NEW DELHI- 110016
DEVELOPMENT MANAGER	SPC ENGINEERS Pvt Ltd. DESIGN & CONSULTANT 79,SAMRAT ENCLAVE NEW DELHI - 110037 e-mail: spca@vsnl.com
STRUCTURAL CONSULTANT	SAHNI & ASSOCIATES 13 A , BHAWANI KUNJ, BEHIND D II, VASANT KUNJ, NEW DELHI - 110070. EMAIL : sahn_i_at@rediffmail.com
ELECTRICAL CONSULTANT	WBG CONSULTING ENGINEER 13 A , BHAWANI KUNJ, BEHIND D II, VASANT KUNJ, NEW DELHI - 110070. EMAIL : wbgkeshav@vsnl.net,wbgkeshav@yahoo.co.in
PLUMBING & FIRE FIGHTING CONSULTANT	ENVIRONS BUILDING SERVICE CONSULTANTS F-4A, SAKET, NEW DELHI - 110017. PH. NO. 26513666., FAX: 26961584. EMAIL : environs@vsnl.com
HVAC CONSULTANTS	ENVIROCON ENGINEERING SERVICES 23-C EVERSHINE APPARTMENTS , D - BLOCK VIKAS PURI, NEW DELHI-110018 e-mail - envirocon@sify.com,envirocon23@yahoo.co.in
ARCHITECT	TEVATIA, CHAUHAN & SHARMA ARCHITECTS (P) LTD. 13 A , BHAWANI KUNJ, BEHIND D2, VASANT KUNJ NEW DELHI 110070, PHONE-011-26121308,2613244 EMAIL : jk@tcsarch.com,tcsarch@yahoo.com

Date :		
Scale :	1:150	
Stage:	FO	
Copy Right	TCS	
Sheet Title		
		FOURTH FLOOR PLAN
Sheet No.		A/FF/PL/011